


CLIENT Gulfport School District				TITLE PROJECT AREA		
PROJ East Ward Technology Center Relocation Project						
REVISION NO	DES BY		PROJ NO			15708003
SCALE	NTS	DR BY	KRS			03/08/07
FILE		CHK BY	AMC			03/09/07
				FIGURE	1	

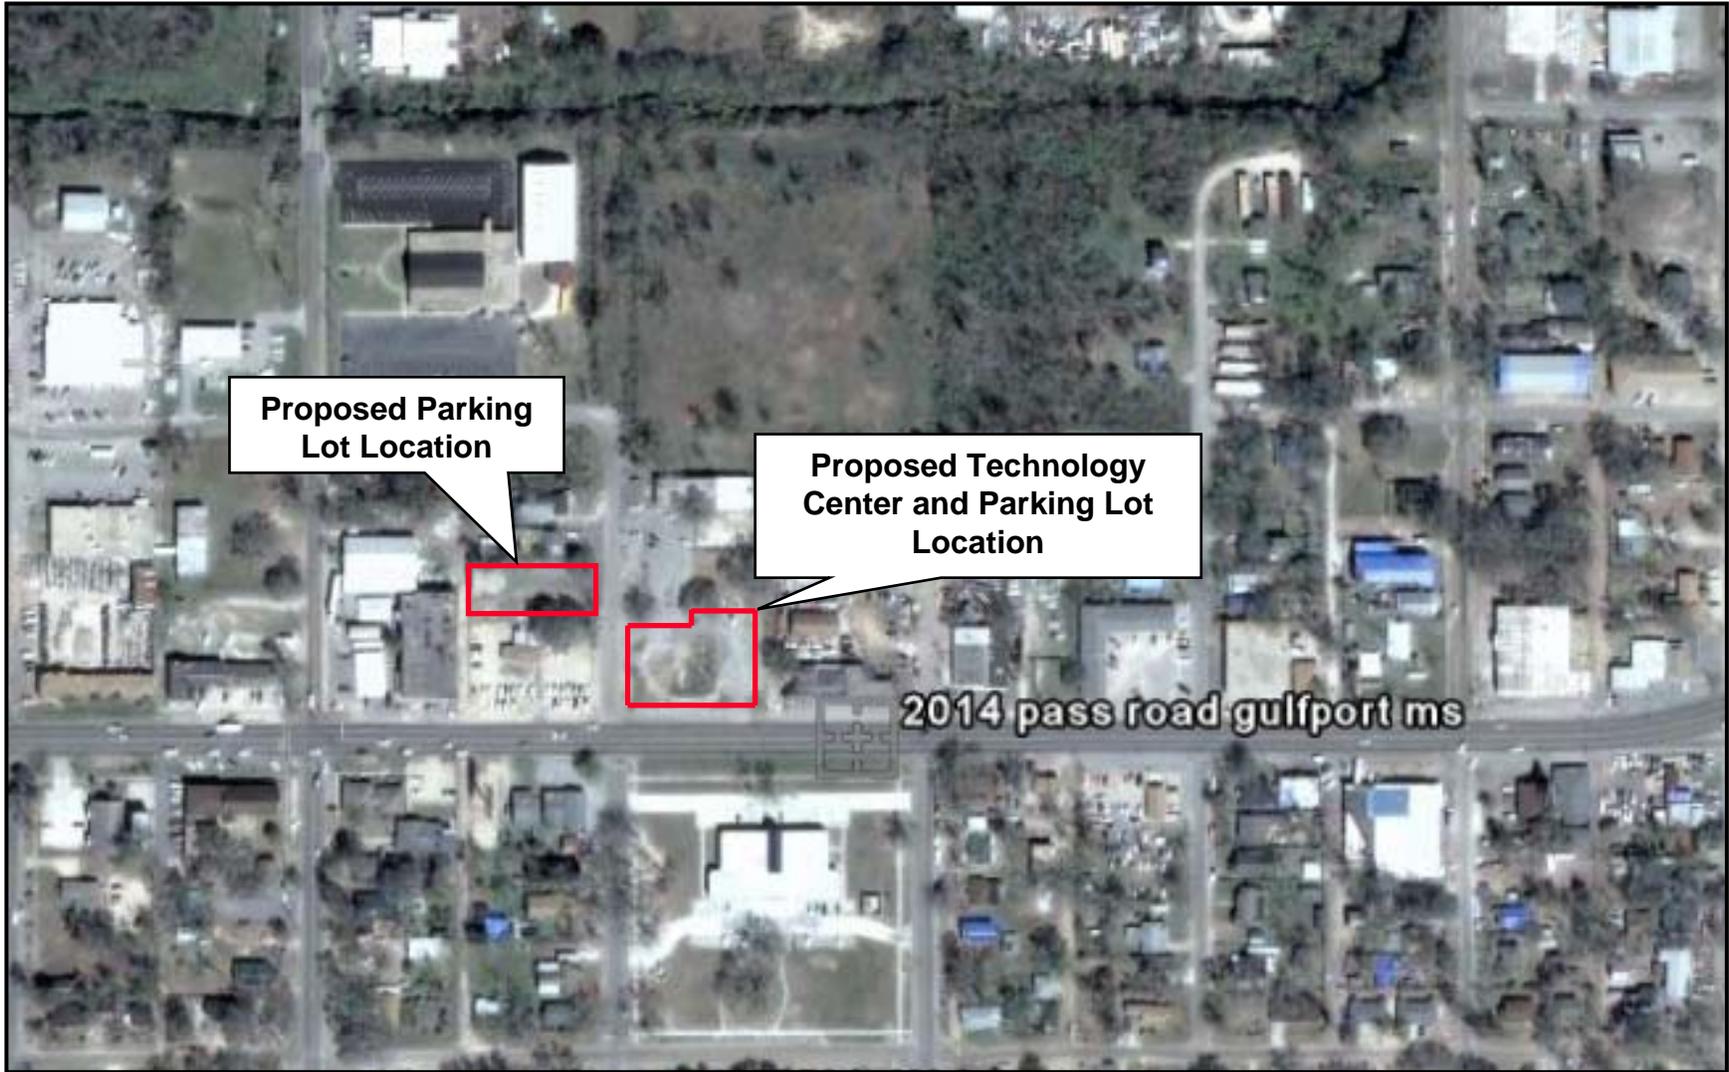

Proposed Parking Lot Location


Proposed Technology Center and Parking Lot Location

2014 pass road gulfport ms



Source: GoogleEarth

CLIENT Gulfport School District				TITLE	
PROJ East Ward Technology Center Relocation Project				 PROJECT LOCATION PROJ NO 15708003 FIGURE 2	
REVISION NO	DES BY	X	X		
SCALE NOT TO SCALE	DR BY	KS			
FILE	CHK BY	AC			

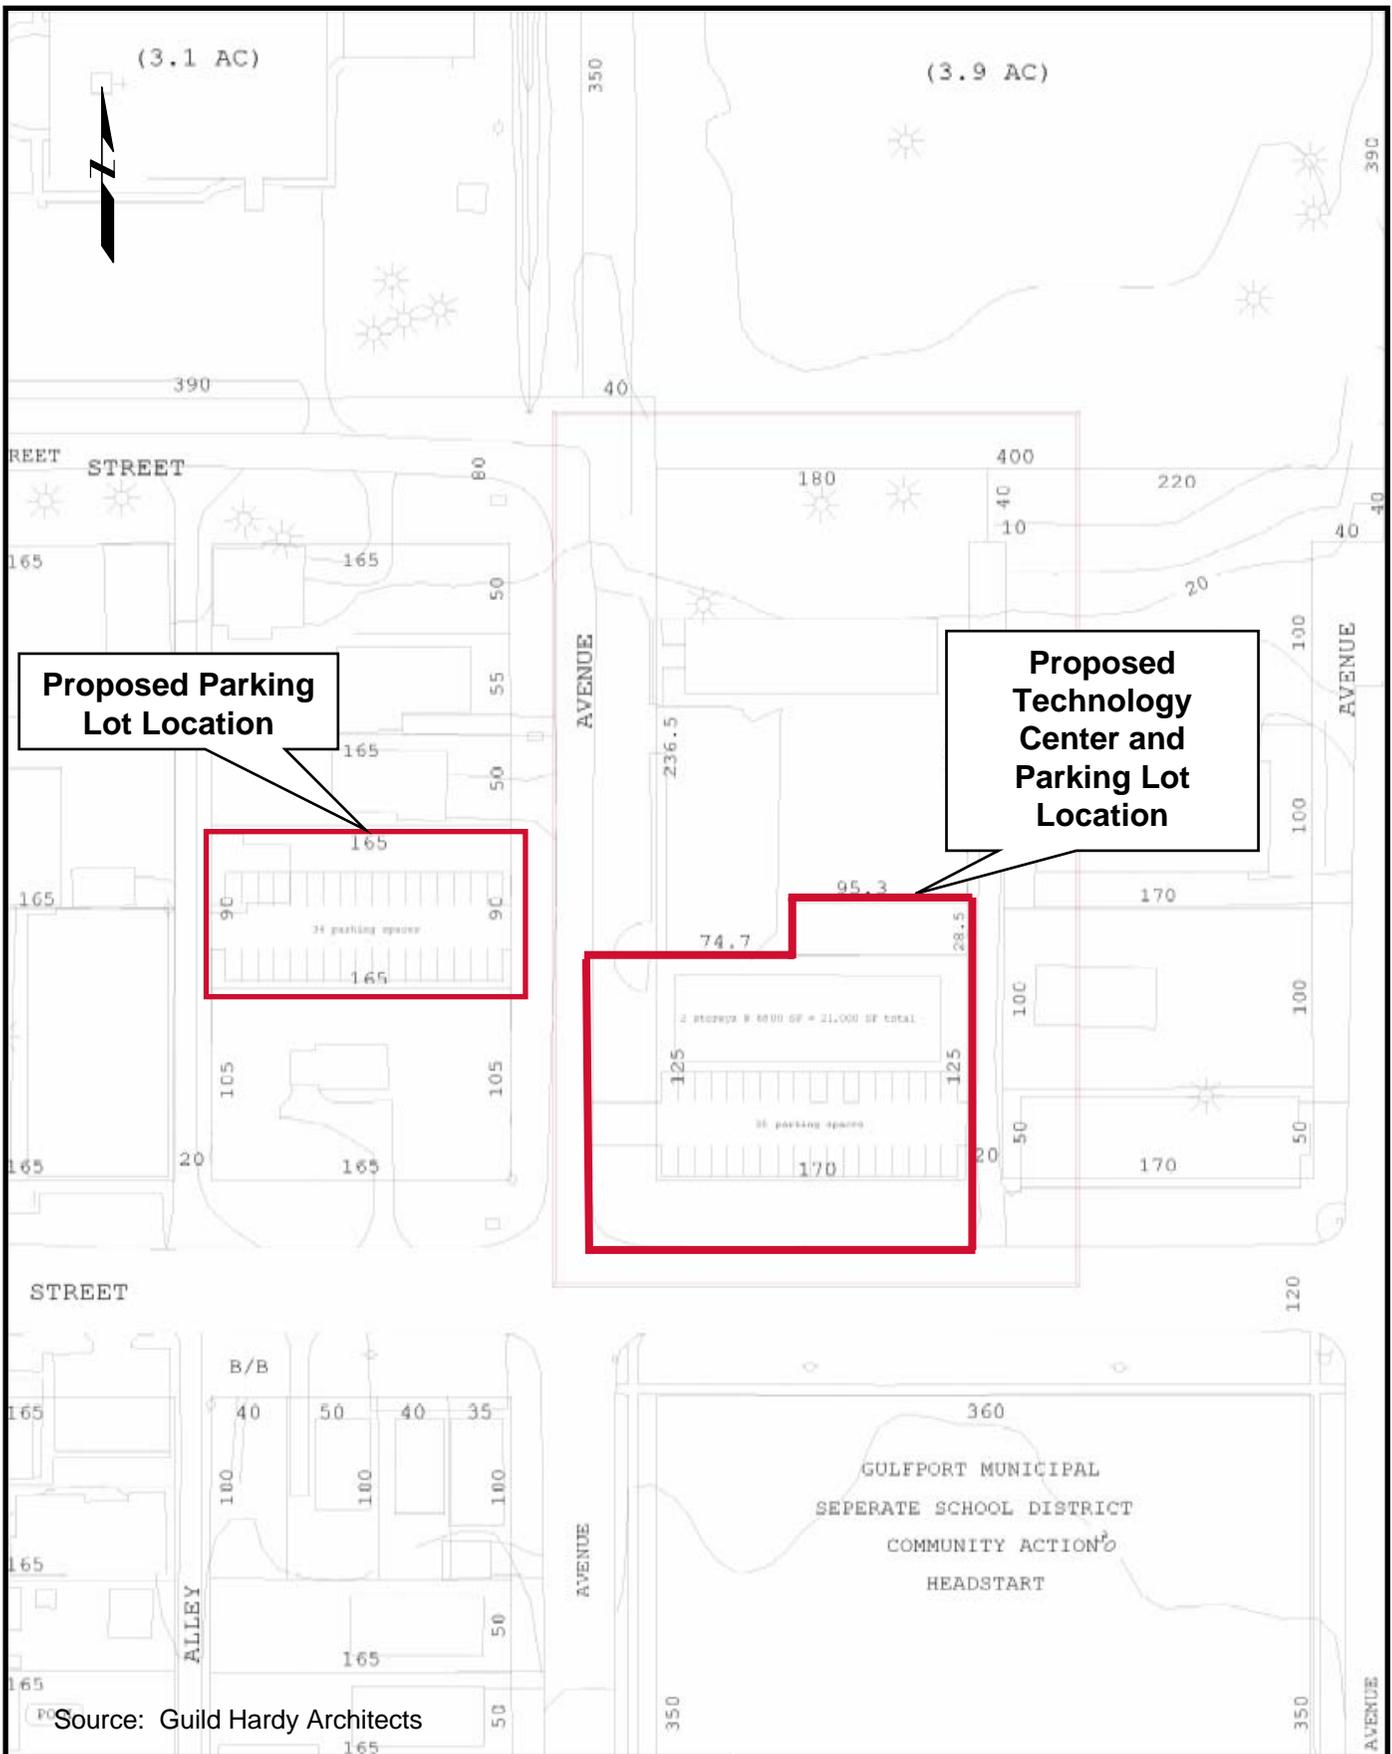

Source: Guild Hardy Architects

CLIENT Gulfport School District					TITLE PRELIMINARY SITE PLAN		
PROJ East Ward Technology Center Relocation Project							
REVISION NO		DES BY					PROJ NO 15708003
SCALE	NTS	DR BY	KRS	03/08/07			FIGURE 3
FILE		CHK BY	AMC	03/09/07			