

Sheet: 1 of 1	Project No:	SP1200258
	Drawing No.	SP1200258_ND
	Scale:	1 in = 250,000 ft
	Drawn By:	JMJ
	Date Drawn:	4/9/12
	Checked By:	MRF
	Last Modified:	4/26/12

MINOT, NORTH DAKOTA
 MINOT SCHOOL DISTRICT #1 RAMSTAD MIDDLE SCHOOL
 SE QUADRANT OF 36TH AVE NW AND 16TH STREET NW
 MINOT, NORTH DAKOTA

BRAUN
INTERTEC

11001 Hampshire Avenue So.
 Minneapolis, MN 55438
 PH. (952) 995-2000
 FAX (952) 995-2020



Sheet: 1 of 1	Project No:	SP1200258
	Drawing No.	SP1200258_NDB
Fig: 1B	Scale:	1 in = 1,881 ft
	Drawn By:	JMJ
	Date Drawn:	4/9/12
	Checked By:	MRF
	Last Modified:	4/26/12

ALTERNATIVE LOCATIONS
 MINOT SCHOOL DISTRICT #1 RAMSTAD MIDDLE SCHOOL
 SE QUADRANT OF 36TH AVE NW AND 16TH STREET NW
 MINOT, NORTH DAKOTA

BRAUN
INTERTEC

11001 Hampshire Avenue So.
 Minneapolis, MN 55438
 PH. (952) 995-2000
 FAX (952) 995-2020



Sheet: 1 of 1 Fig: 2A	Project No:	SP1200258
	Drawing No.	basicmxd
	Scale:	
	Drawn By:	JMJ
	Date Drawn:	4/17/2012
	Checked By:	MRF
Last Modified:	4/17/12	

INTERIOR OF RAMSTAD SCHOOL
MINOT SCHOOL DISTRICT #1 RAMSTAD MIDDLE SCHOOL
SE QUADRANT OF 36TH AVE NW AND 16TH STREET NW
MINOT, NORTH DAKOTA

BRAUN
INTERTEC

11001 Hampshire Avenue So.
Minneapolis, MN 55438
PH. (952) 995-2000
FAX (952) 995-2020



Sheet: 1 of 1 Fig. 28	Project No:	SP1200258
	Drawing No.	basicmxd
	Scale:	
	Drawn By:	JMJ
	Date Drawn:	4/17/2012
	Checked By:	MRF
Last Modified:	4/17/12	

INTERIOR OF RAMSTAD SCHOOL
MINOT SCHOOL DISTRICT #1 RAMSTAD MIDDLE SCHOOL
SE QUADRANT OF 36TH AVE NW AND 16TH STREET NW
MINOT, NORTH DAKOTA


BRAUN
INTERTEC
11001 Hampshire Avenue So.
Minneapolis, MN 55438
PH. (952) 995-2000
FAX (952) 995-2020



Schematic
Design
Phase

New Ramstad
Middle School

Site Plan

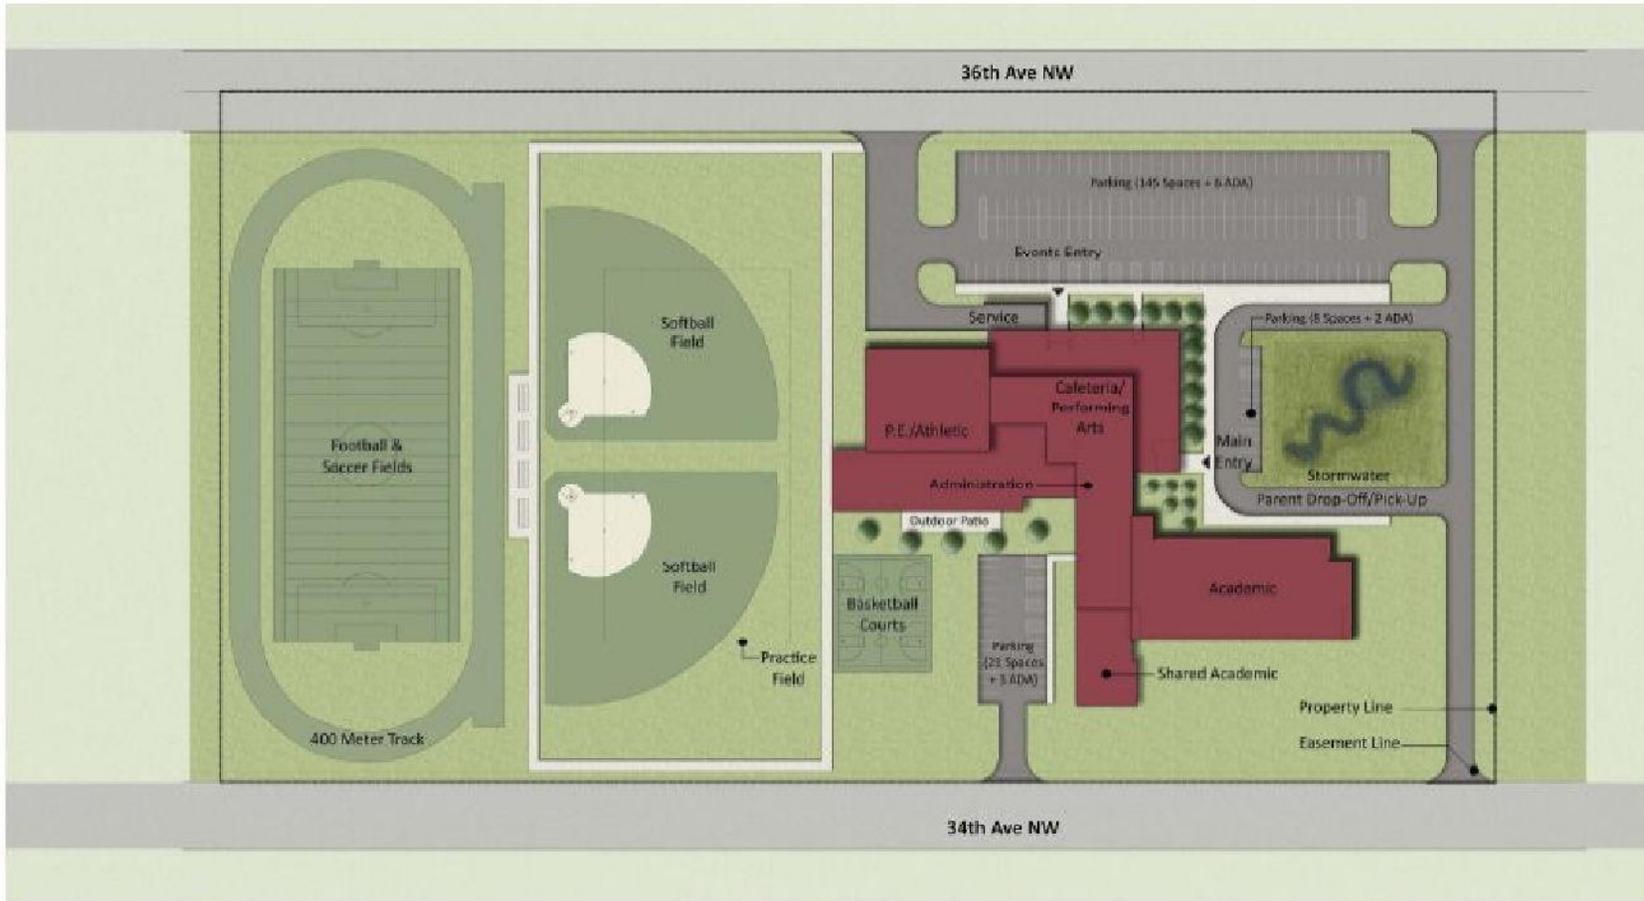

January 10, 2012




CORPORATE 2011
HEALY, BENDER & ASSOCIATES, INC.

Sheet: 1 of 1	Project No:	SP1200258
	Drawing No:	basicmxd
Fig: 3	Scale:	
	Drawn By:	JMJ
	Date Drawn:	4/17/2012
	Checked By:	MRF
	Last Modified:	4/17/12

PROPOSED LAYOUT NEW RAMSTAD SCHOOL
MINOT SCHOOL DISTRICT RAMSTAD MIDDLE SCHOOL
SE QUADRANT OF 36TH AVE NW AND 16TH STREET NW
MINOT, NORTH DAKOTA

BRAUN
INTERTEC

11001 Hampshire Avenue So.
Minneapolis, MN 55438
PH. (952) 995-2000
FAX (952) 995-2020

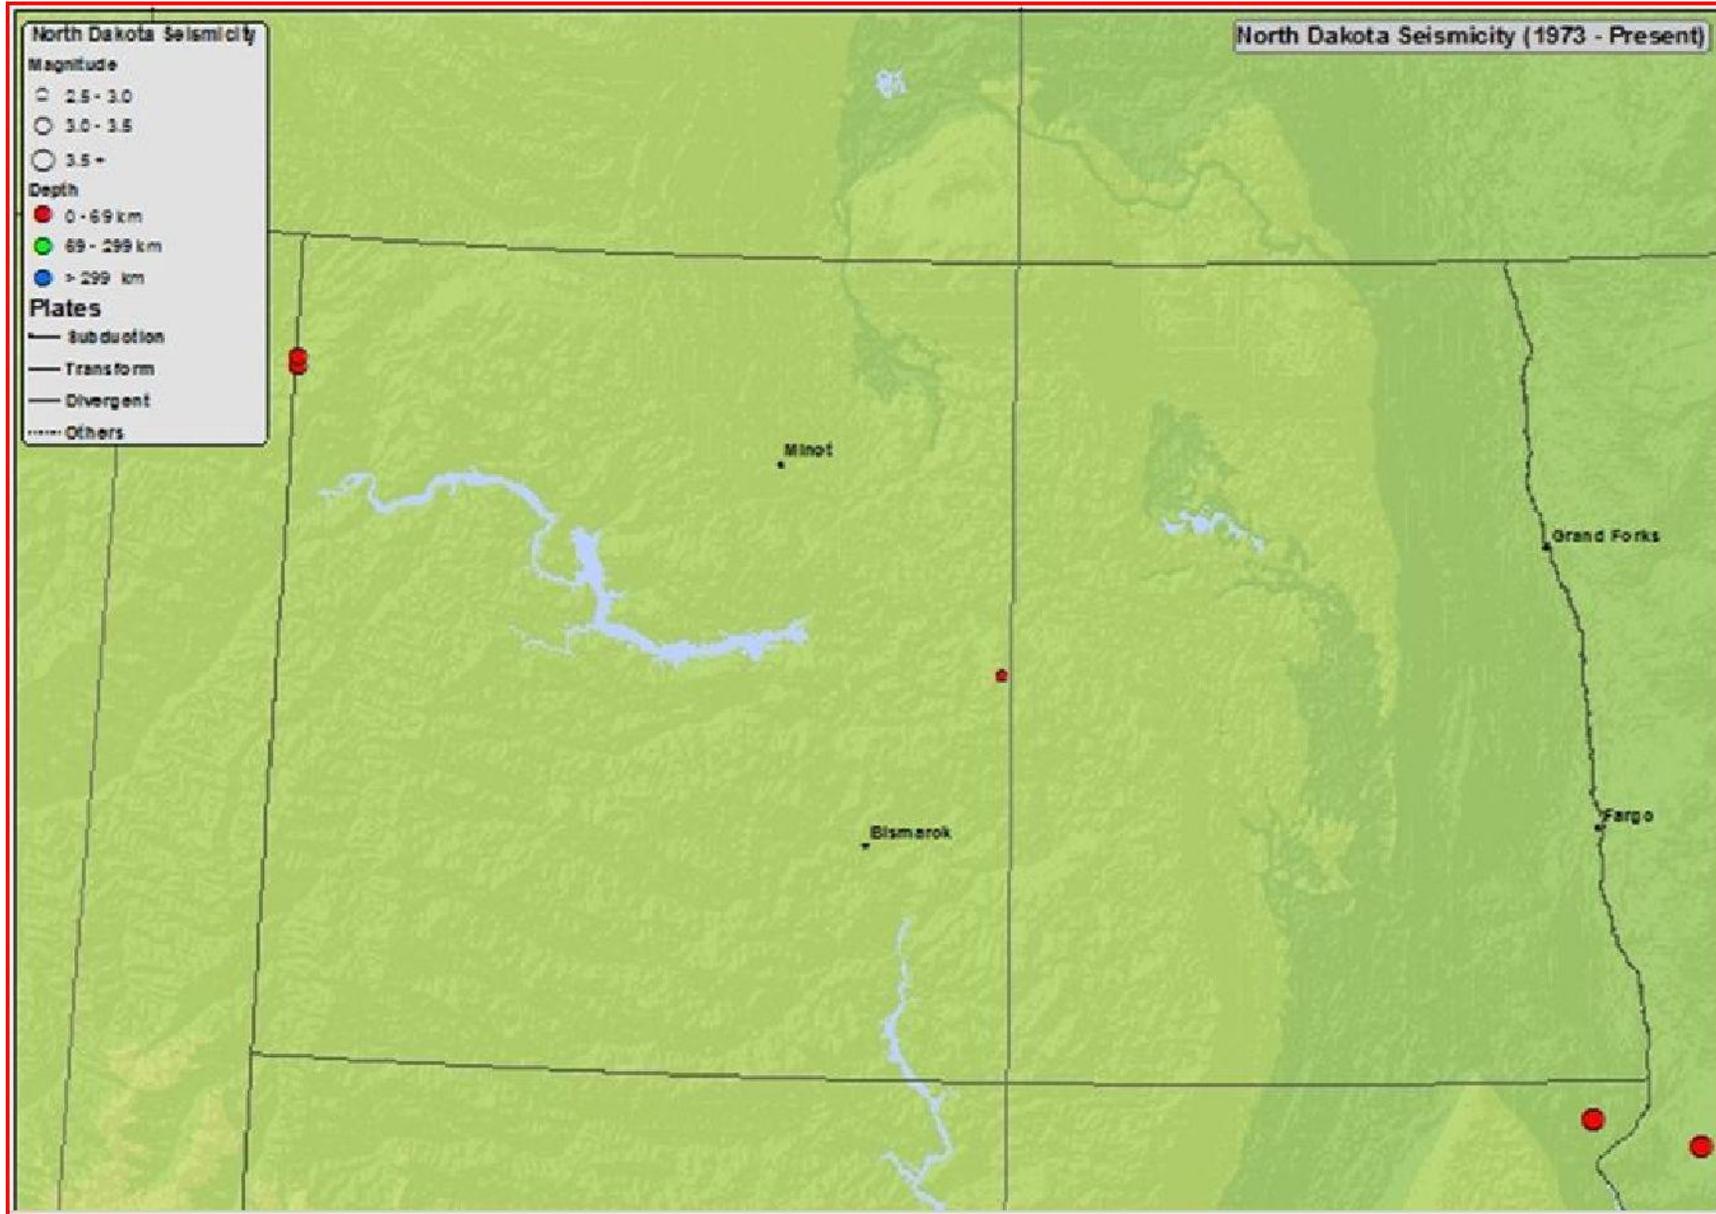


Sheet: 1 of 1	Project No:	SP1200258
	Drawing No:	basicmxd
Fig: 4	Scale:	
	Drawn By:	JMJ
	Date Drawn:	4/17/2012
	Checked By:	MRF
	Last Modified:	4/17/12

NORTH DAKOTA SEISMICITY
 MINOT SCHOOL DISTRICT #1 PROPOSED RAMSTAD MIDDLE SCHOOL
 SE QUADRANT OF 36TH AVE NW AND 16TH STREET NW
 MINOT, NORTH DAKOTA

BRAUN
INTERTEC

11001 Hampshire Avenue So.
 Minneapolis, MN 55438
 PH. (952) 995-2000
 FAX (952) 995-2020

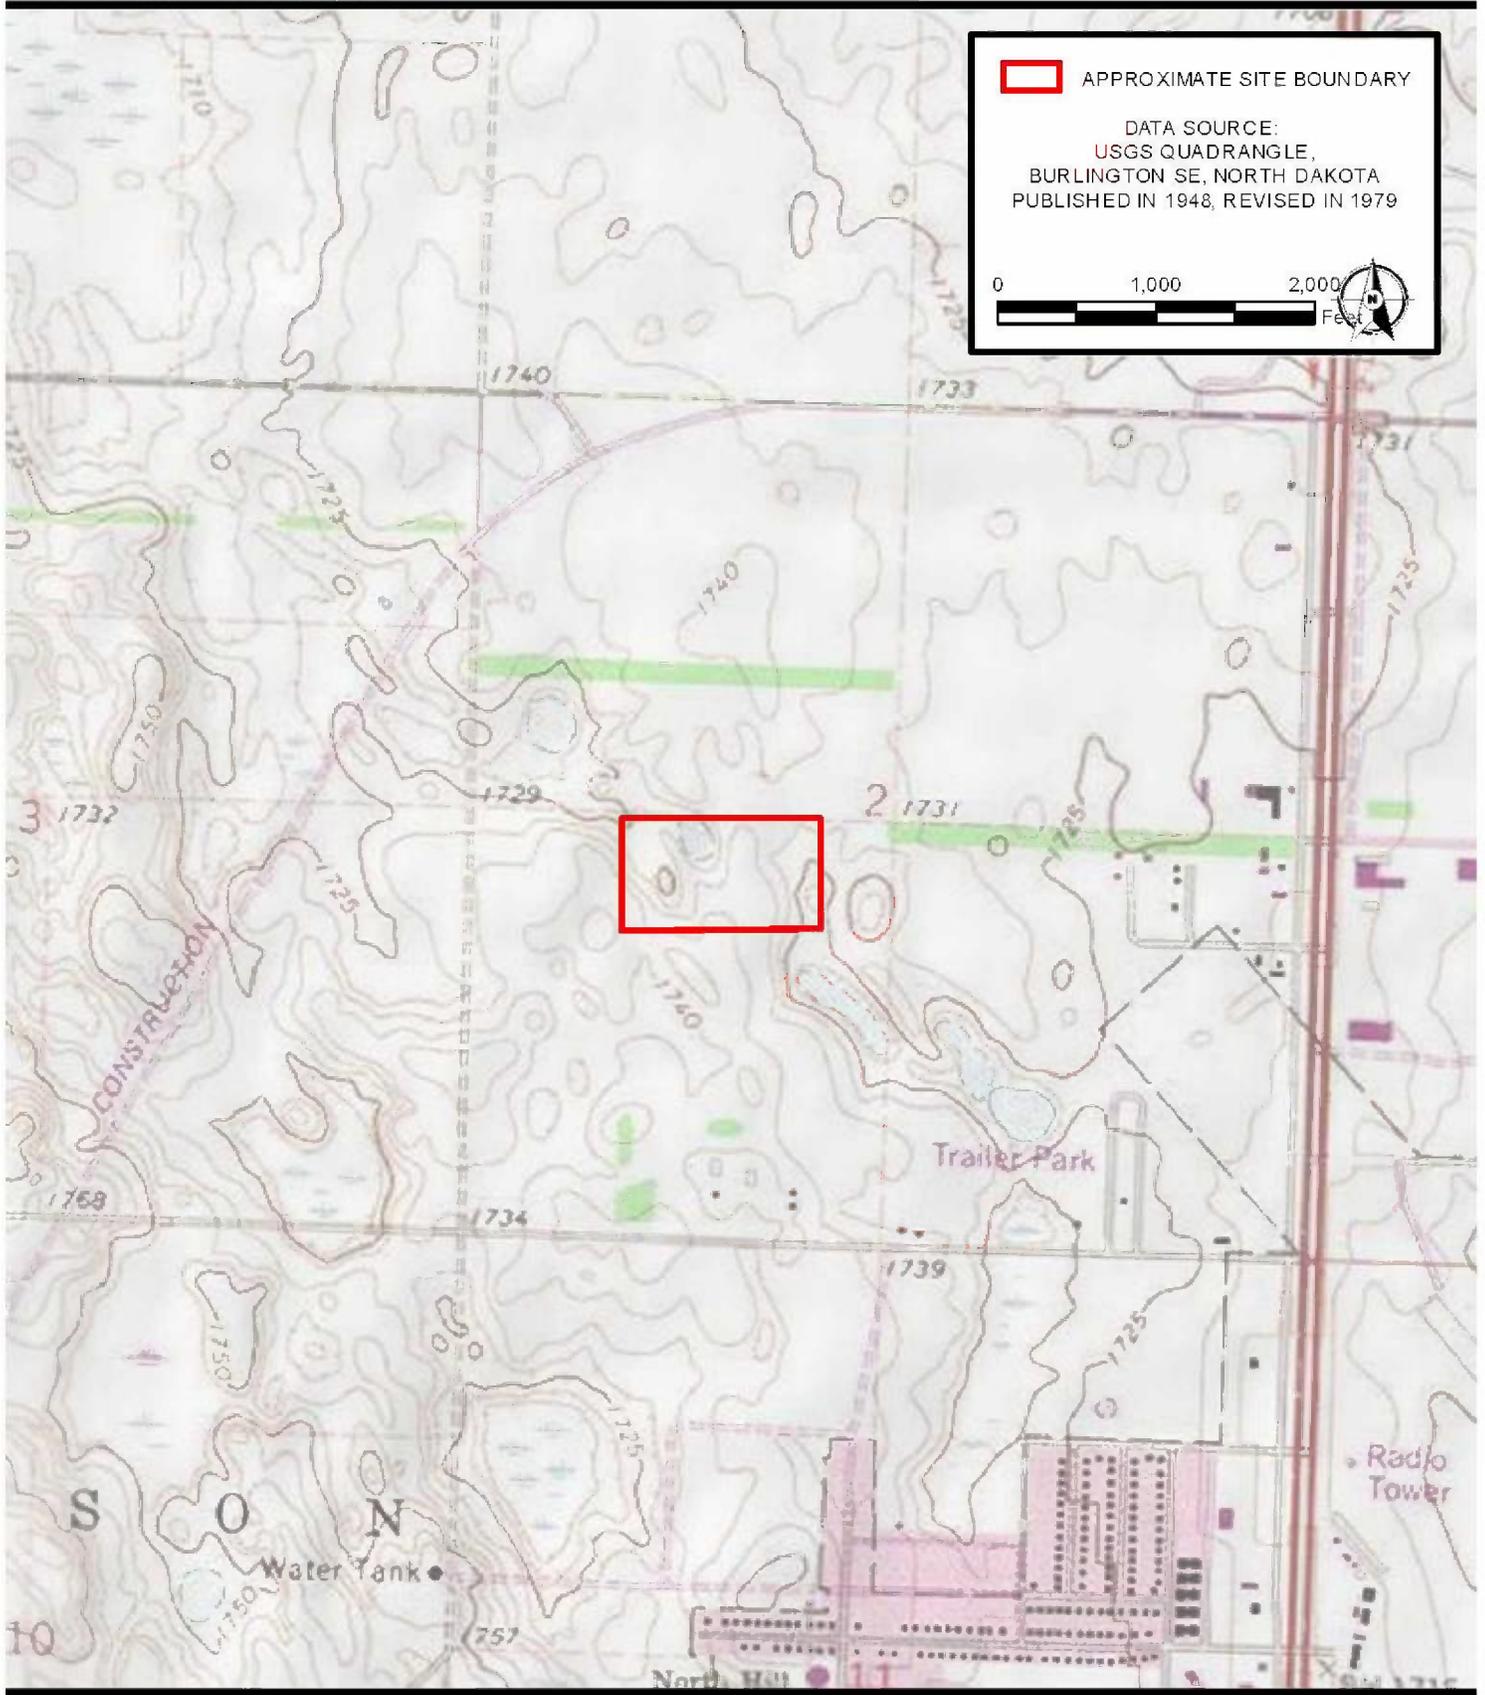


Sheet: 1 of 1	Project No:	SP1200258
	Drawing No:	SP1200258_SiteLoc
Fig.: 5	Scale:	1 in = 1,200 ft
	Drawn By:	JMJ
	Date Drawn:	2/16/12
	Checked By:	MRF
	Last Modified:	4/9/12

SITE LOCATION MAP
 MINOT SCHOOL DISTRICT #1 RAMSTAD MIDDLE SCHOOL
 SE QUADRANT OF 36TH AVE NW AND 16TH STREET NW
 MINOT, NORTH DAKOTA

**BRAUN
 INTERTEC**

11001 Hampshire Avenue So.
 Minneapolis, MN 55438
 PH. (952) 995-2000
 FAX (952) 995-2020

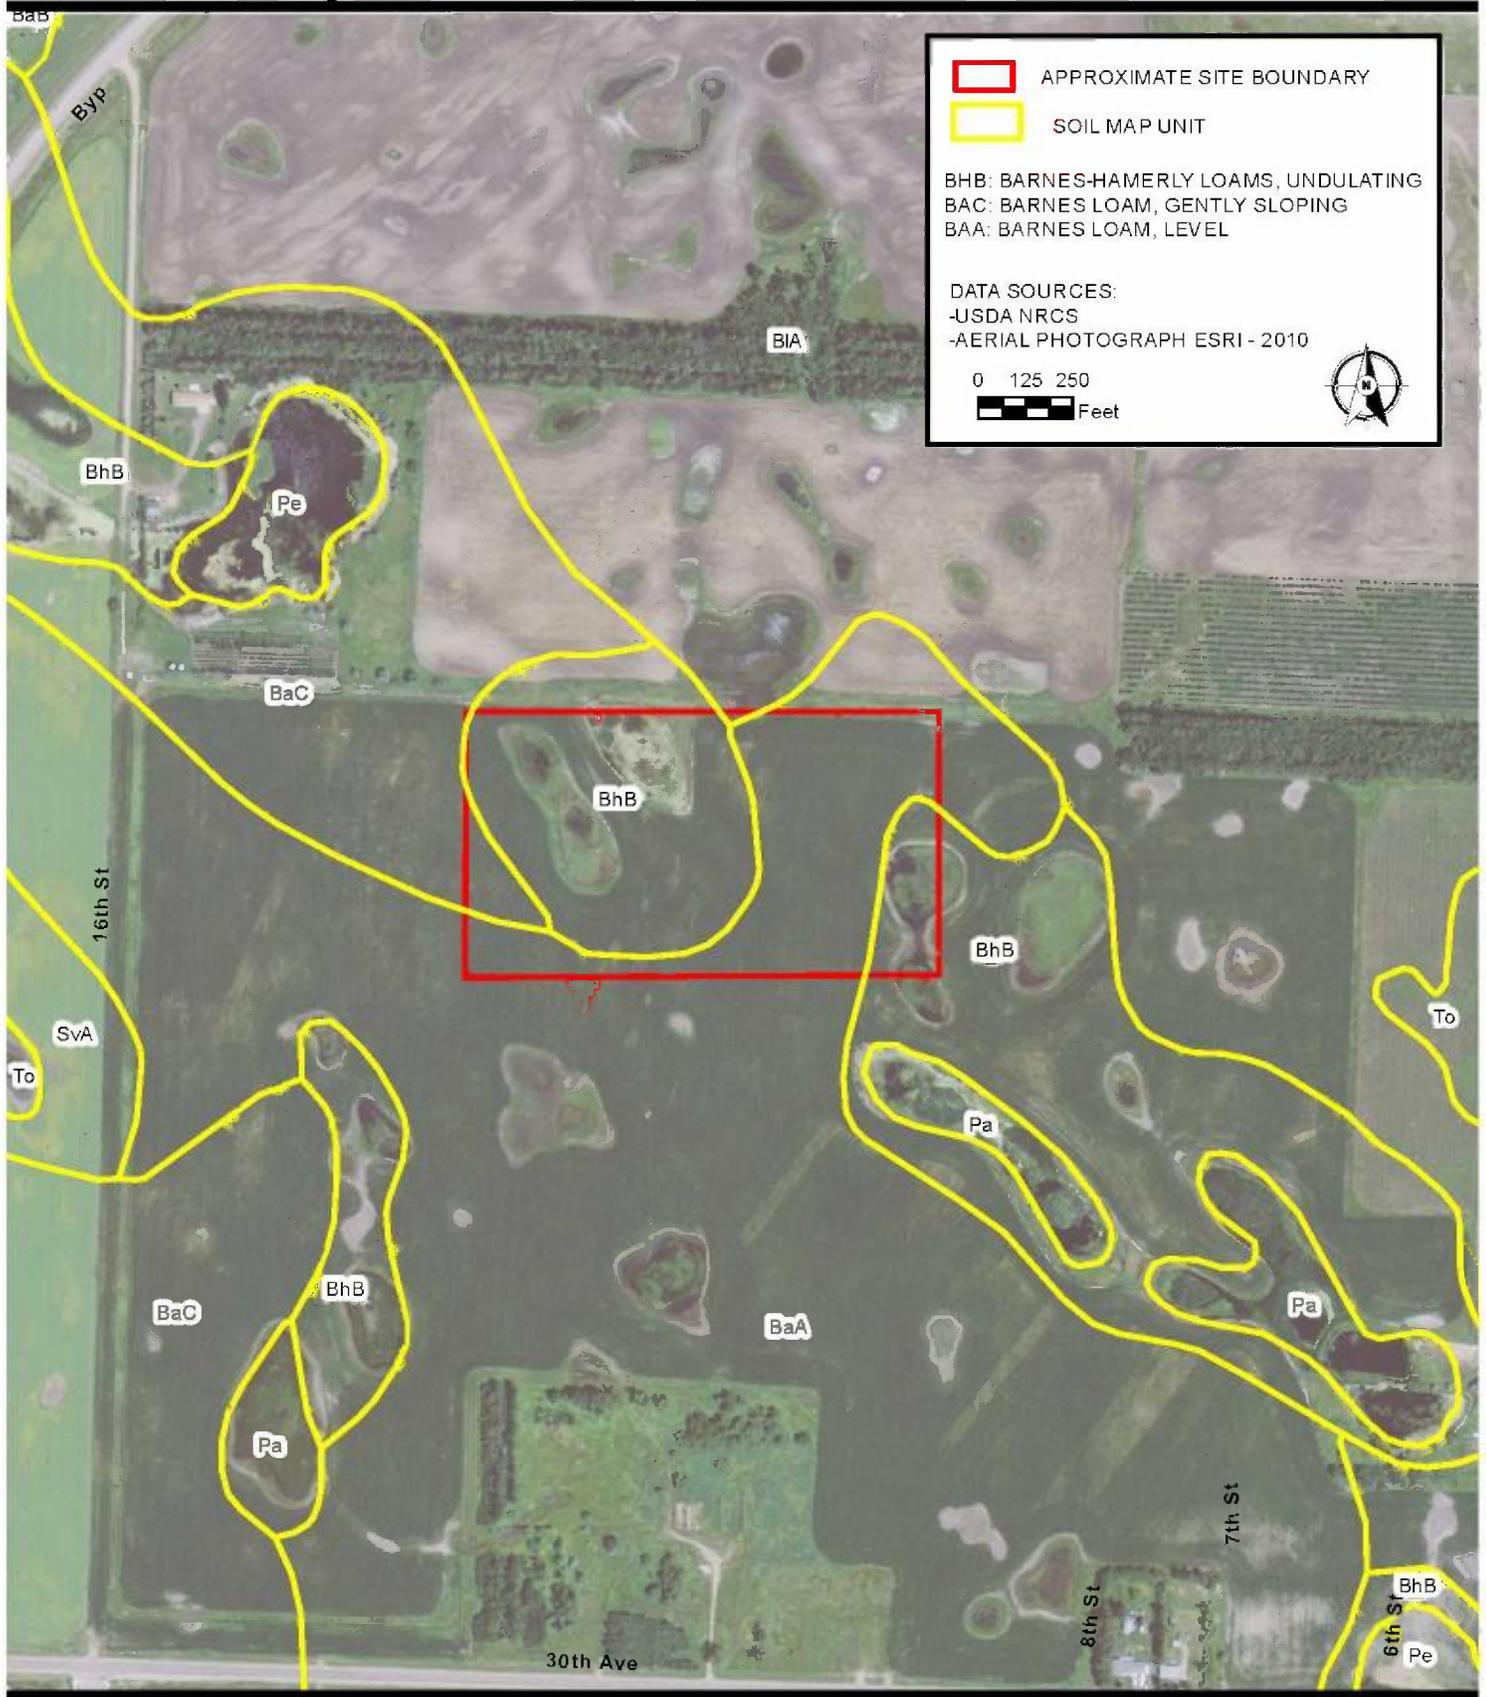


Sheet 1 of 1 Fig. 8	Project No:	SP1200263
	Drawing No:	SP1200258_Soils
	Scale:	1 in = 508 ft
	Drawn By:	JMJ
	Date Drawn:	2/16/12
	Checked By:	MRF
	Last Modified:	4/10/12

SOILS MAP
 MINOT SCHOOL DISTRICT #1 RAMSTAD MIDDLE SCHOOL
 SE QUADRANT OF 36TH AVE NW AND 16TH ST NW
 MINOT, NORTH DAKOTA

**BRAUN
 INTERTEC**

11001 Hampshire Avenue So.
 Minneapolis, MN 55438
 PH. (952) 995-2000
 FAX (952) 995-2020

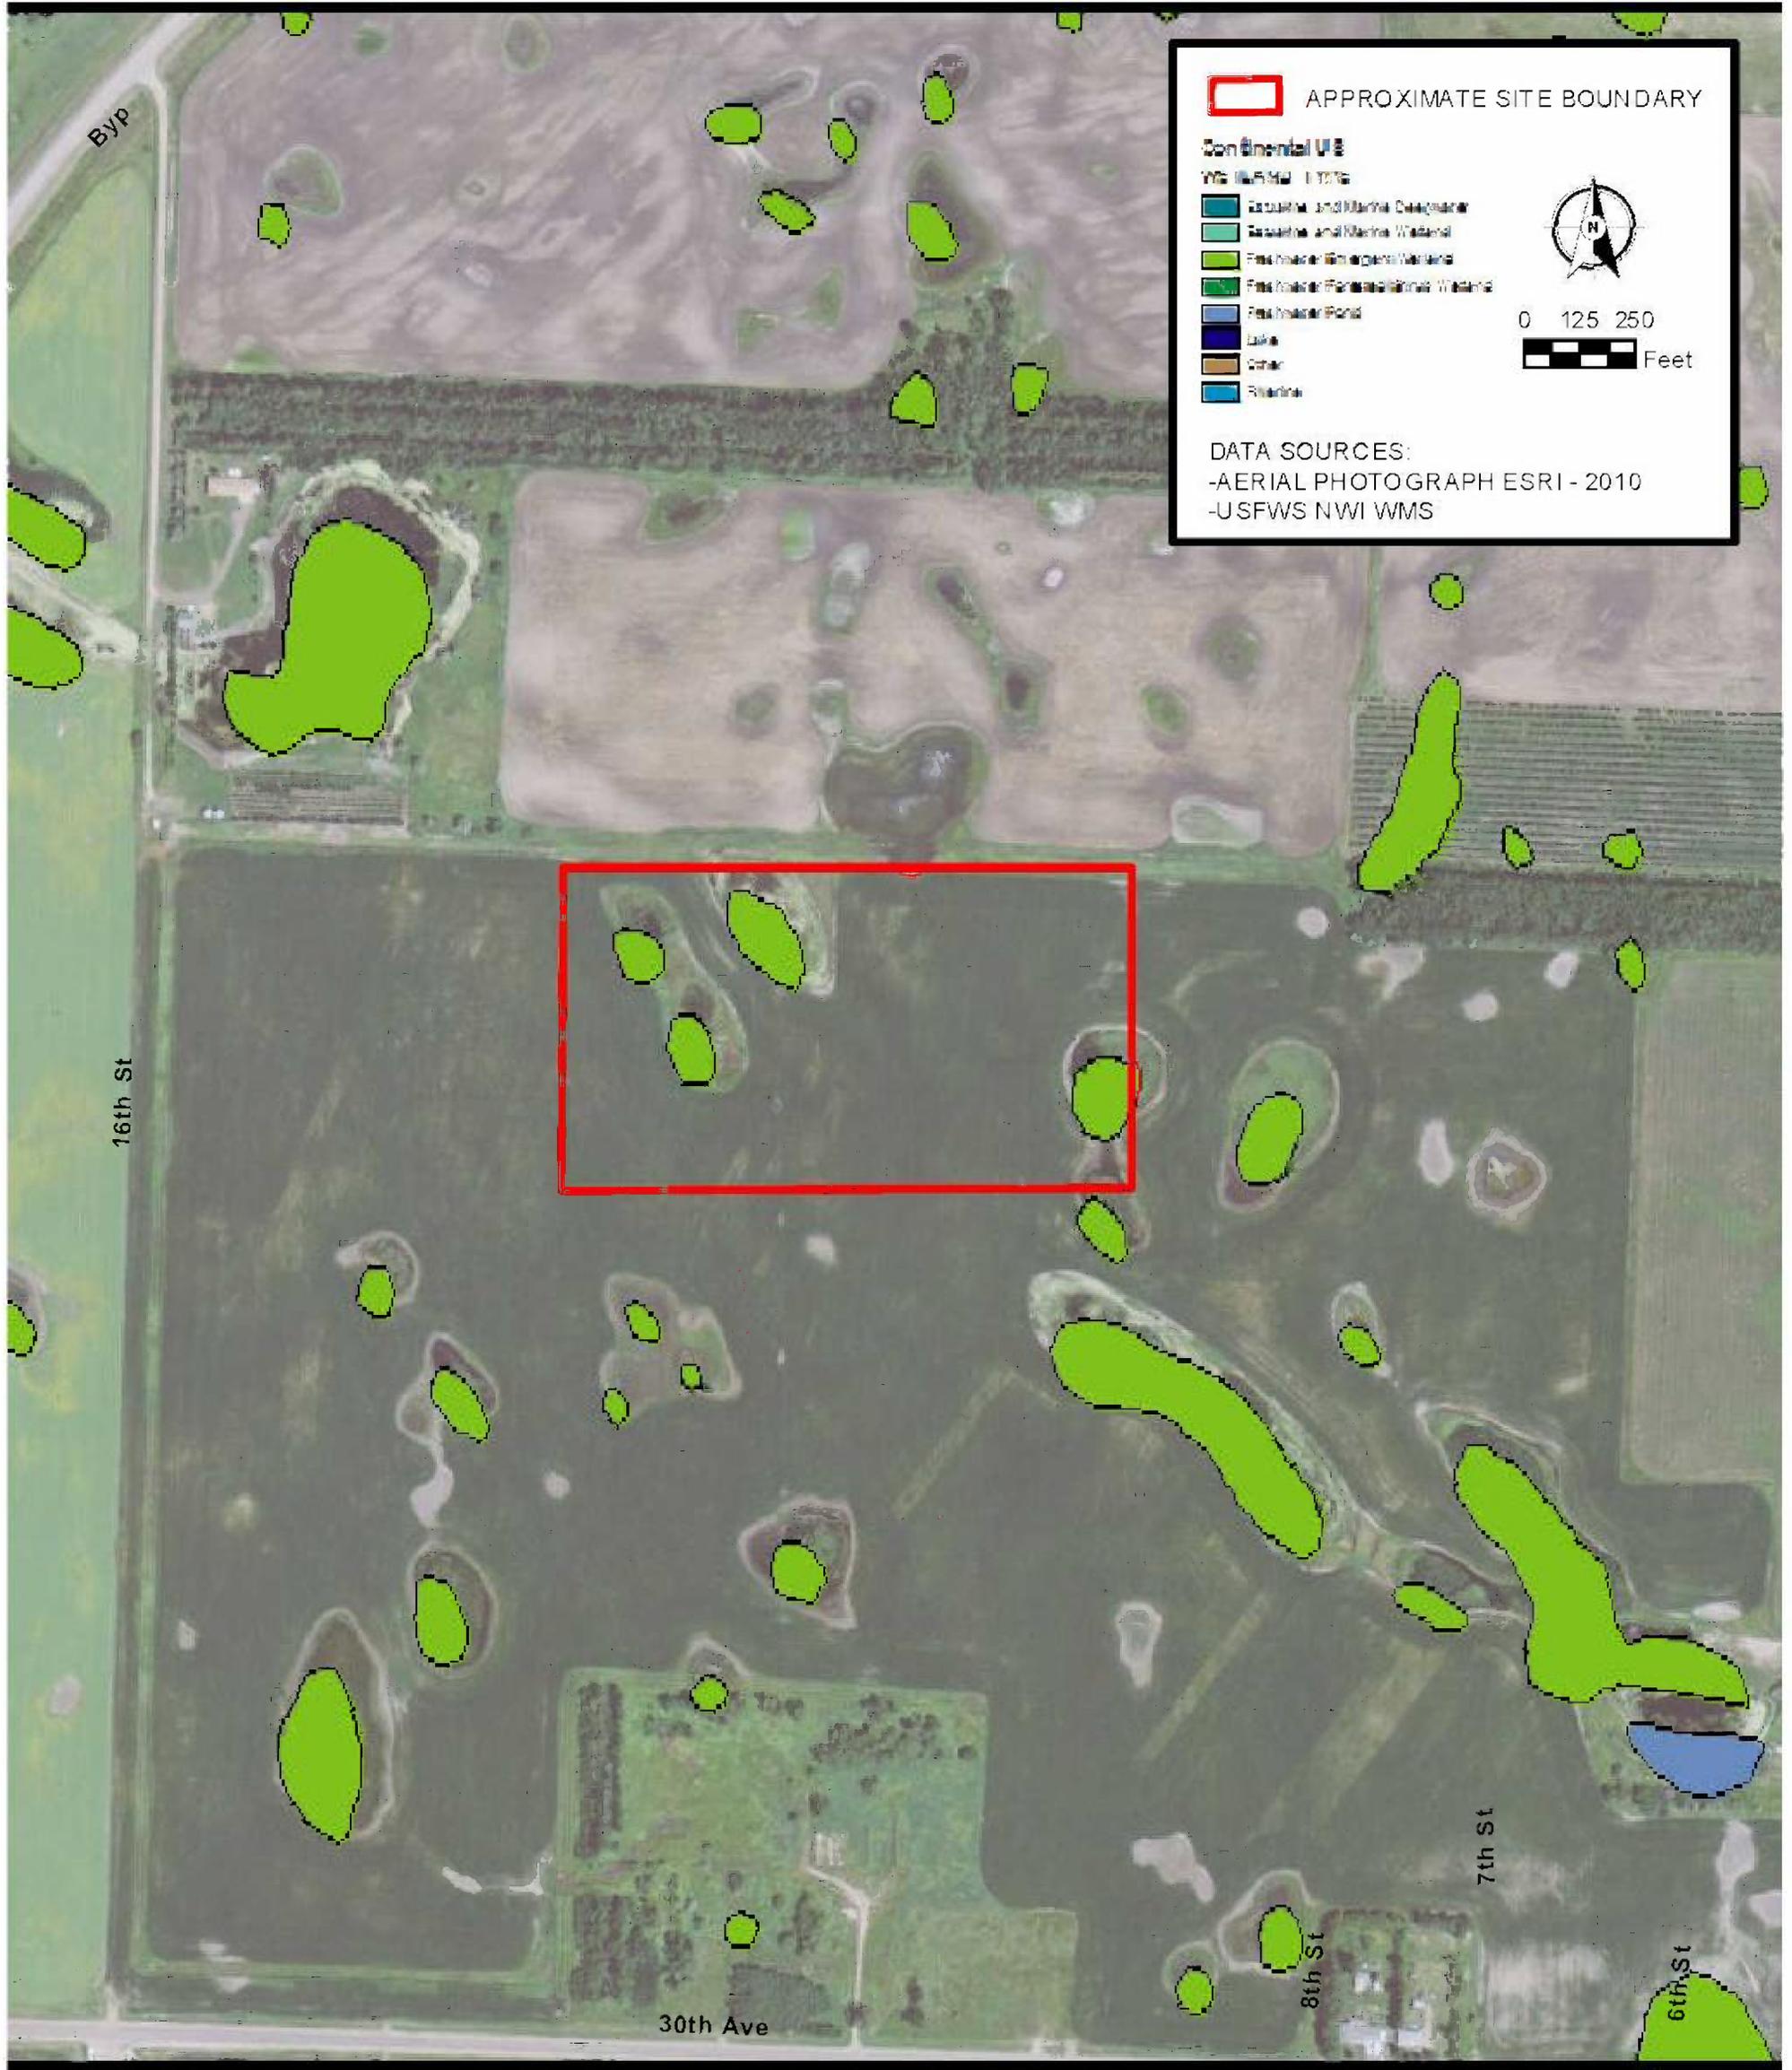

APPROXIMATE SITE BOUNDARY

**Continental US
NWI (USFWS) 1:2010**

- Emergent Wetland
- Forested Wetland
- Freshwater Pond
- Lake
- Other
- Riverine

0 125 250 Feet


DATA SOURCES:
 -AERIAL PHOTOGRAPH ESRI - 2010
 -USFWS NWI WMS

Sheet: 1 of 1 Fig: 7	Project No:	SP1200263
	Drawing No:	SP1200258_NWI
	Scale:	1 in = 508 ft
	Drawn By:	JMJ
	Date Drawn:	2/16/12
	Checked By:	MRF
	Last Modified:	4/9/12

NATIONAL WETLANDS INVENTORY MAP
 MINOT SCHOOL DISTRICT #1 RAMSTAD MIDDLE SCHOOL
 SE QUADRANT OF 36TH AVE NW AND 16TH ST NW
 MINOT, NORTH DAKOTA

**BRAUN
INTERTEC**

11001 Hampshire Avenue Sd.
 Minneapolis, MN 55438
 PH: (952) 895-2000
 FAX: (952) 895-2020

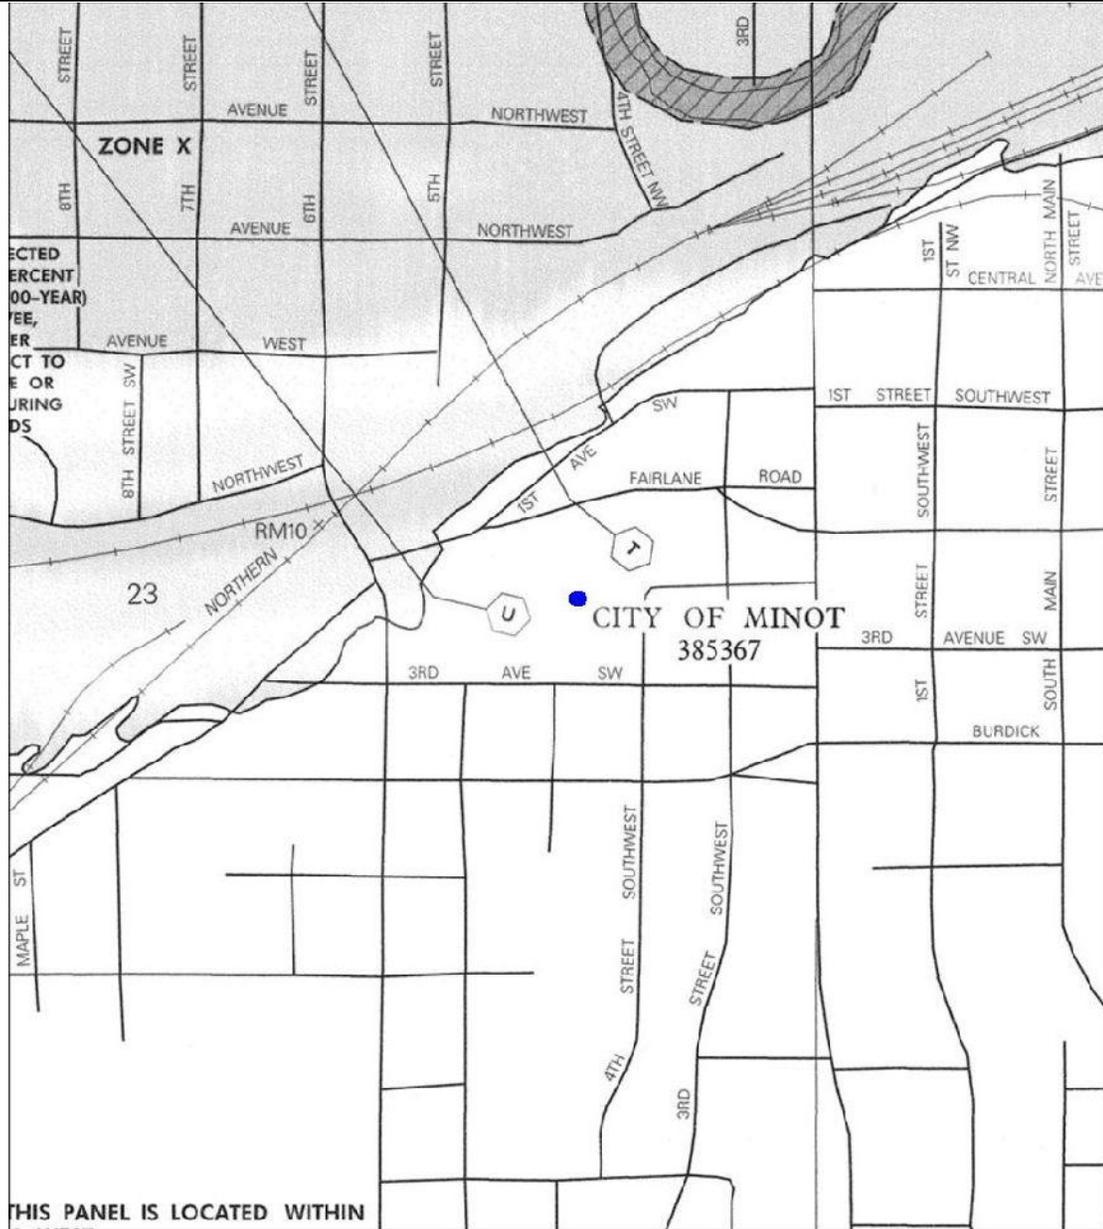

NATIONAL FLOOD INSURANCE PROGRAM

FIRM
FLOOD INSURANCE RATE MAP

WARD COUNTY,
 NORTH DAKOTA AND
 INCORPORATED AREAS

PANEL 781 OF 1475
 (SEE MAP INDEX FOR PANELS NOT PRINTED)

CONTAINS COMMUNITY	NUMBER	PANEL	SUFFIX
MINOT CITY OF	38537	078	D
WARD COUNTY UNINCORPORATED AREAS	38530	078	D

MAP NUMBER
 3810C0781 D

EFFECTIVE DATE:
 JANUARY 19, 2000



Federal Emergency Management Agency

This is an official copy of a portion of the above referenced flood map. It was extracted using F-MIT On-Line. This map does not reflect changes or amendments which may have been made subsequent to the date on the title block. For the latest product information about National Flood Insurance Program flood maps check the FEMA Flood Map Store at www.msc.fema.gov



THIS PANEL IS LOCATED WITHIN

Sheet 1 of 1	Project No:	SP1200258
	Drawing No.	basicmxd
Fig. 8	Scale:	
	Drawn By:	JMJ
	Date Drawn:	4/17/2012
	Checked By:	MRF
	Last Modified:	4/17/12

FIRM, CITY AUDITORIUM
 MINOT SCHOOL DISTRICT #1 RAMSTAD MIDDLE SCHOOL
 SE QUADRANT OF 36TH AVE NW AND 16TH STREET NW
 MINOT, NORTH DAKOTA

BRAUN
INTERTEC

11001 Hampshire Avenue So.
 Minneapolis, MN 55438
 PH. (952) 995-2000
 FAX (952) 995-2020

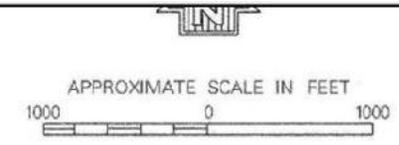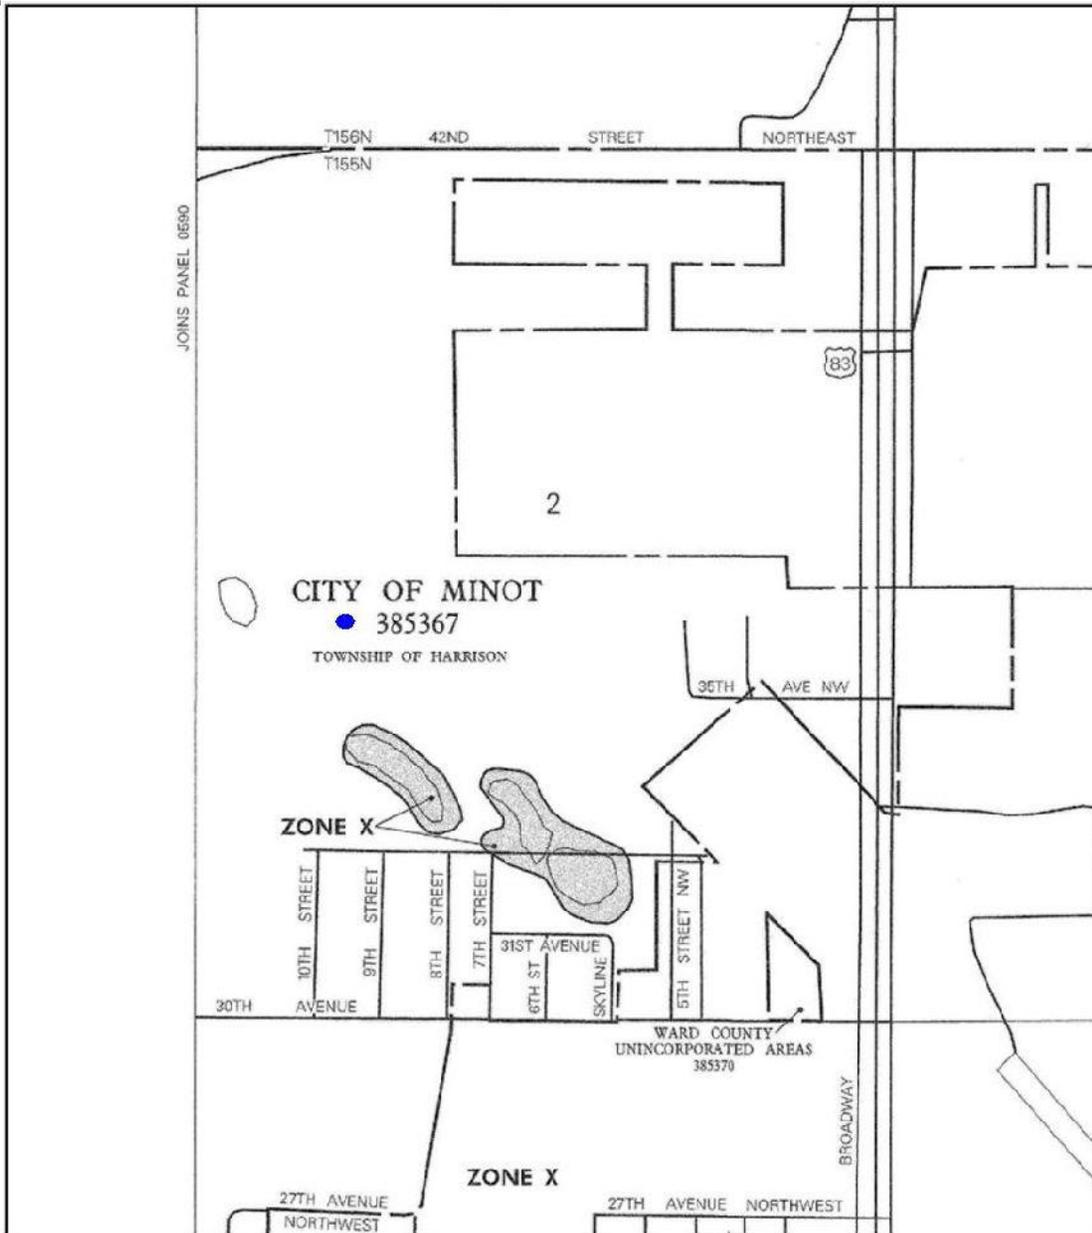

● Approximate Location

NATIONAL FLOOD INSURANCE PROGRAM

FIRM
FLOOD INSURANCE RATE MAP

WARD COUNTY,
 NORTH DAKOTA AND
 INCORPORATED AREAS

PANEL 595 OF 1475
(SEE MAP INDEX FOR PANELS NOT PRINTED)

CONTAINS COMMUNITY	NUMBER	PANEL	SUFFIX
WARD, CITY OF	38537	601	D
UNINCORPORATED AREAS	38537	606	D

MAP NUMBER
38101C0595 D

EFFECTIVE DATE:
JANUARY 19, 2000



Federal Emergency Management Agency


This is an official copy of a portion of the above referenced flood map. It was extracted using F-MIT On-Line. This map does not reflect changes or amendments which may have been made subsequent to the date on the title block. For the latest product information about National Flood Insurance Program food maps check the FEMA Flood Map Store at www.msc.fema.gov

Sheet: 1 of 1	Project No:	SP1200258
	Drawing No:	basicmxd
Fig: 9	Scale:	
	Drawn By:	JMJ
	Date Drawn:	4/17/2012
	Checked By:	MRF
	Last Modified:	4/17/12

FIRM, PROPOSED NEW RAMSTAD SCHOOL
 MINOT SCHOOL DISTRICT #1 RAMSTAD MIDDLE SCHOOL
 SE QUADRANT OF 36TH AVE NW AND 16TH STREET NW
 MINOT, NORTH DAKOTA

BRAUN
INTERTEC

11001 Hampshire Avenue So.
 Minneapolis, MN 55438
 PH. (952) 995-2000
 FAX (952) 995-2020

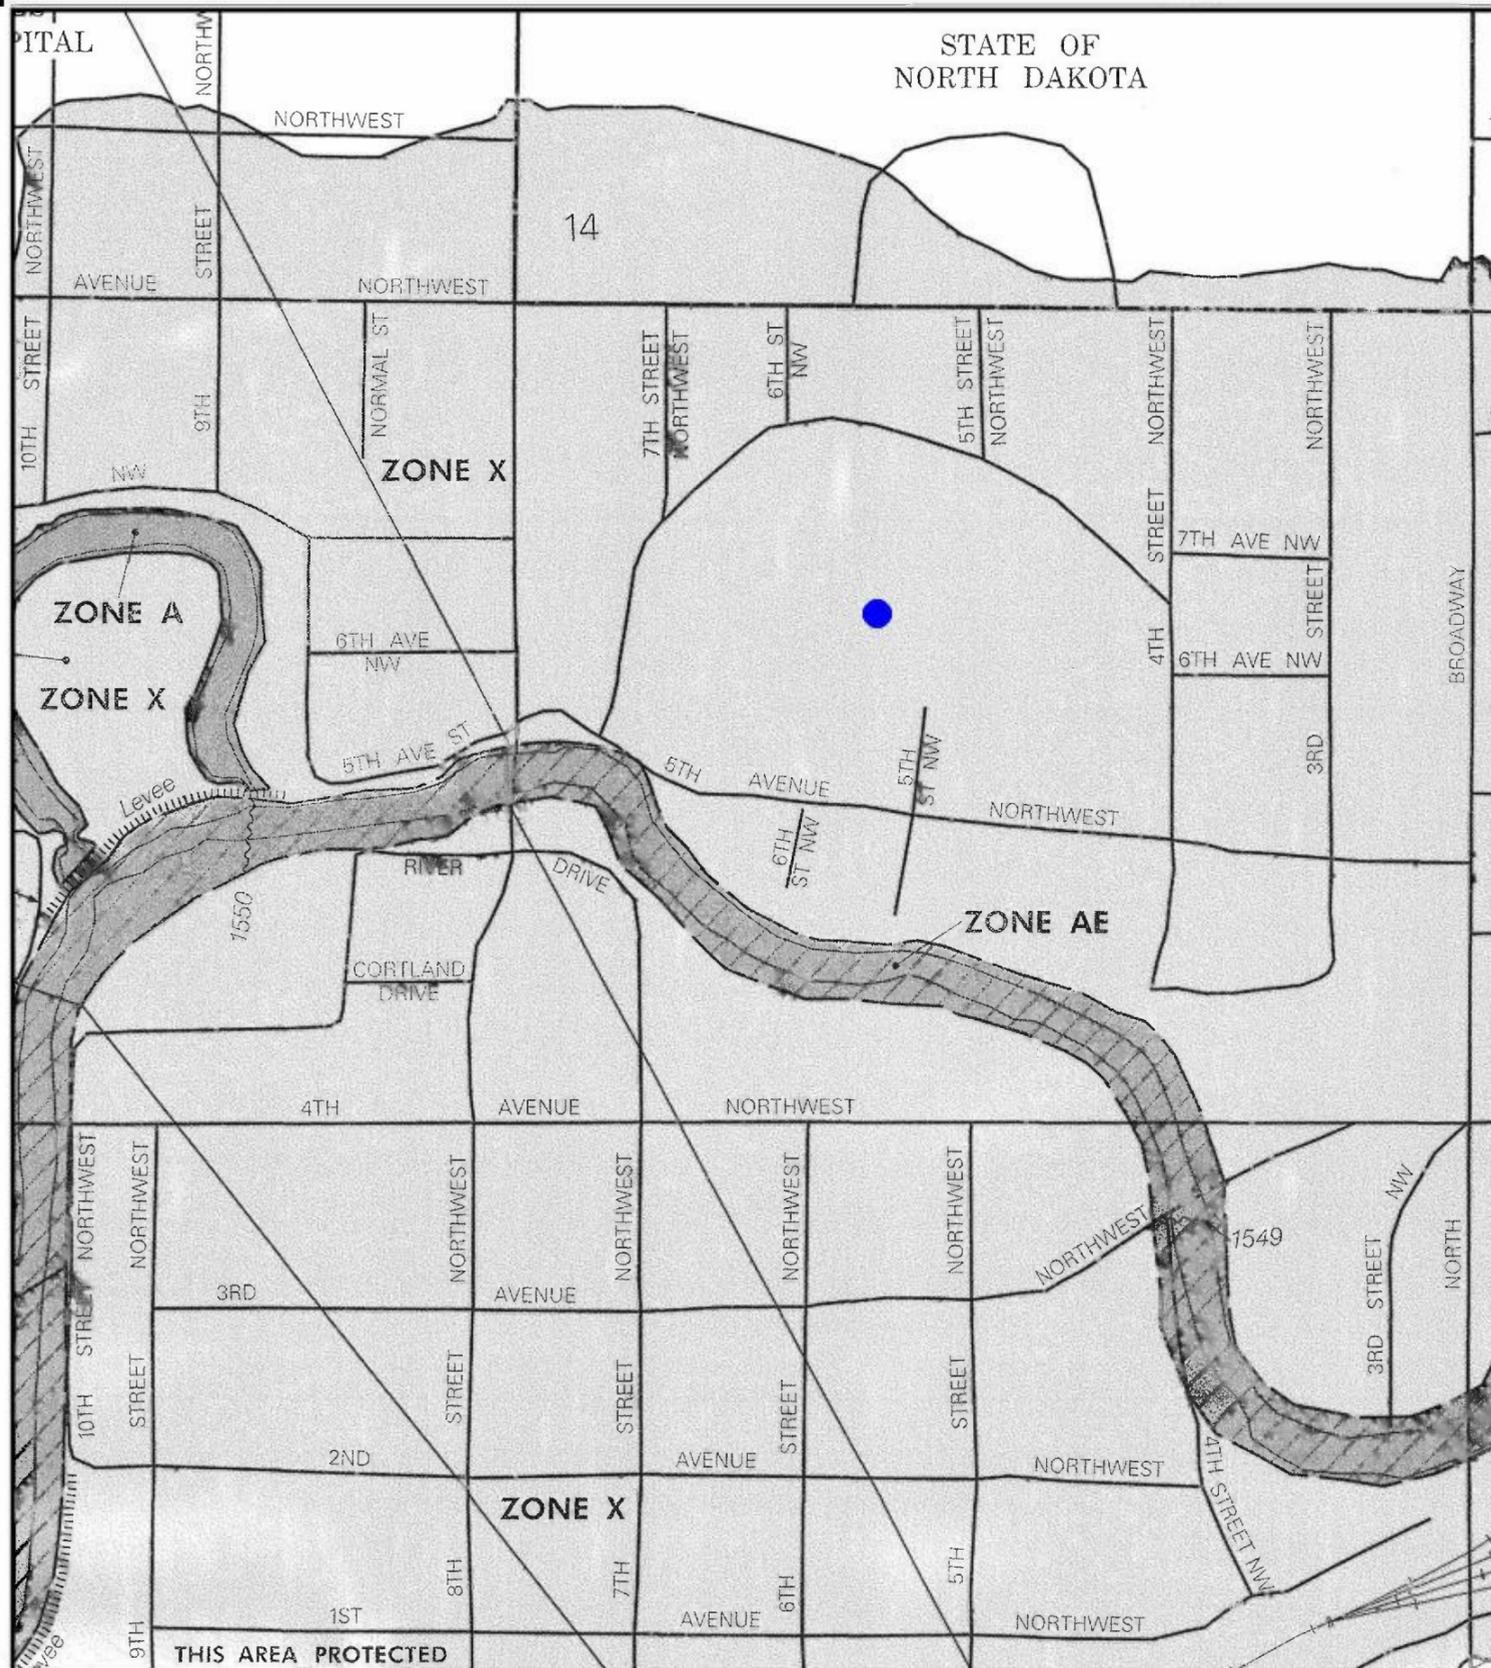

STATE OF NORTH DAKOTA



APPROXIMATE SCALE IN FEET
500 0 500

● Approximate Location

NATIONAL FLOOD INSURANCE PROGRAM

FIRM
FLOOD INSURANCE RATE MAP

WARD COUNTY,
NORTH DAKOTA AND
INCORPORATED AREAS

PANEL 781 OF 1475
(SEE MAP INDEX FOR PANELS NOT PRINTED)

CONTAINS COMMUNITY	NUMBER	PANEL	SUFFIX
MINOT, CITY OF	385367	0781	D
WARD COUNTY, UNINCORPORATED AREAS	385370	0781	D

MAP NUMBER
38101C0781 D

EFFECTIVE DATE:
JANUARY 19, 2000



Federal Emergency Management Agency


This is an official copy of a portion of the above referenced flood map. It was extracted using F-MIT On-Line. This map does not reflect changes or amendments which may have been made subsequent to the date on the title block. For the latest product information about National Flood Insurance Program flood maps check the FEMA Flood Map Store at www.msc.fema.gov

Sheet: 1 of 1	Project No:	SP1200258
	Drawing No.	basicmxd
Fig. 10	Scale:	
	Drawn By:	JMJ
	Date Drawn:	4/17/2012
	Checked By:	MRF
	Last Modified:	4/17/12

FIRM, EXISTING RAMSTAD SCHOOL
MINOT SCHOOL DISTRICT #1 RAMSTAD MIDDLE SCHOOL
SE QUADRANT OF 36TH AVE NW AND 16TH STREET NW
MINOT, NORTH DAKOTA

BRAUN
INTERTEC

11001 Hampshire Avenue So.
Minneapolis, MN 55438
PH. (952) 995-2000
FAX (952) 995-2020

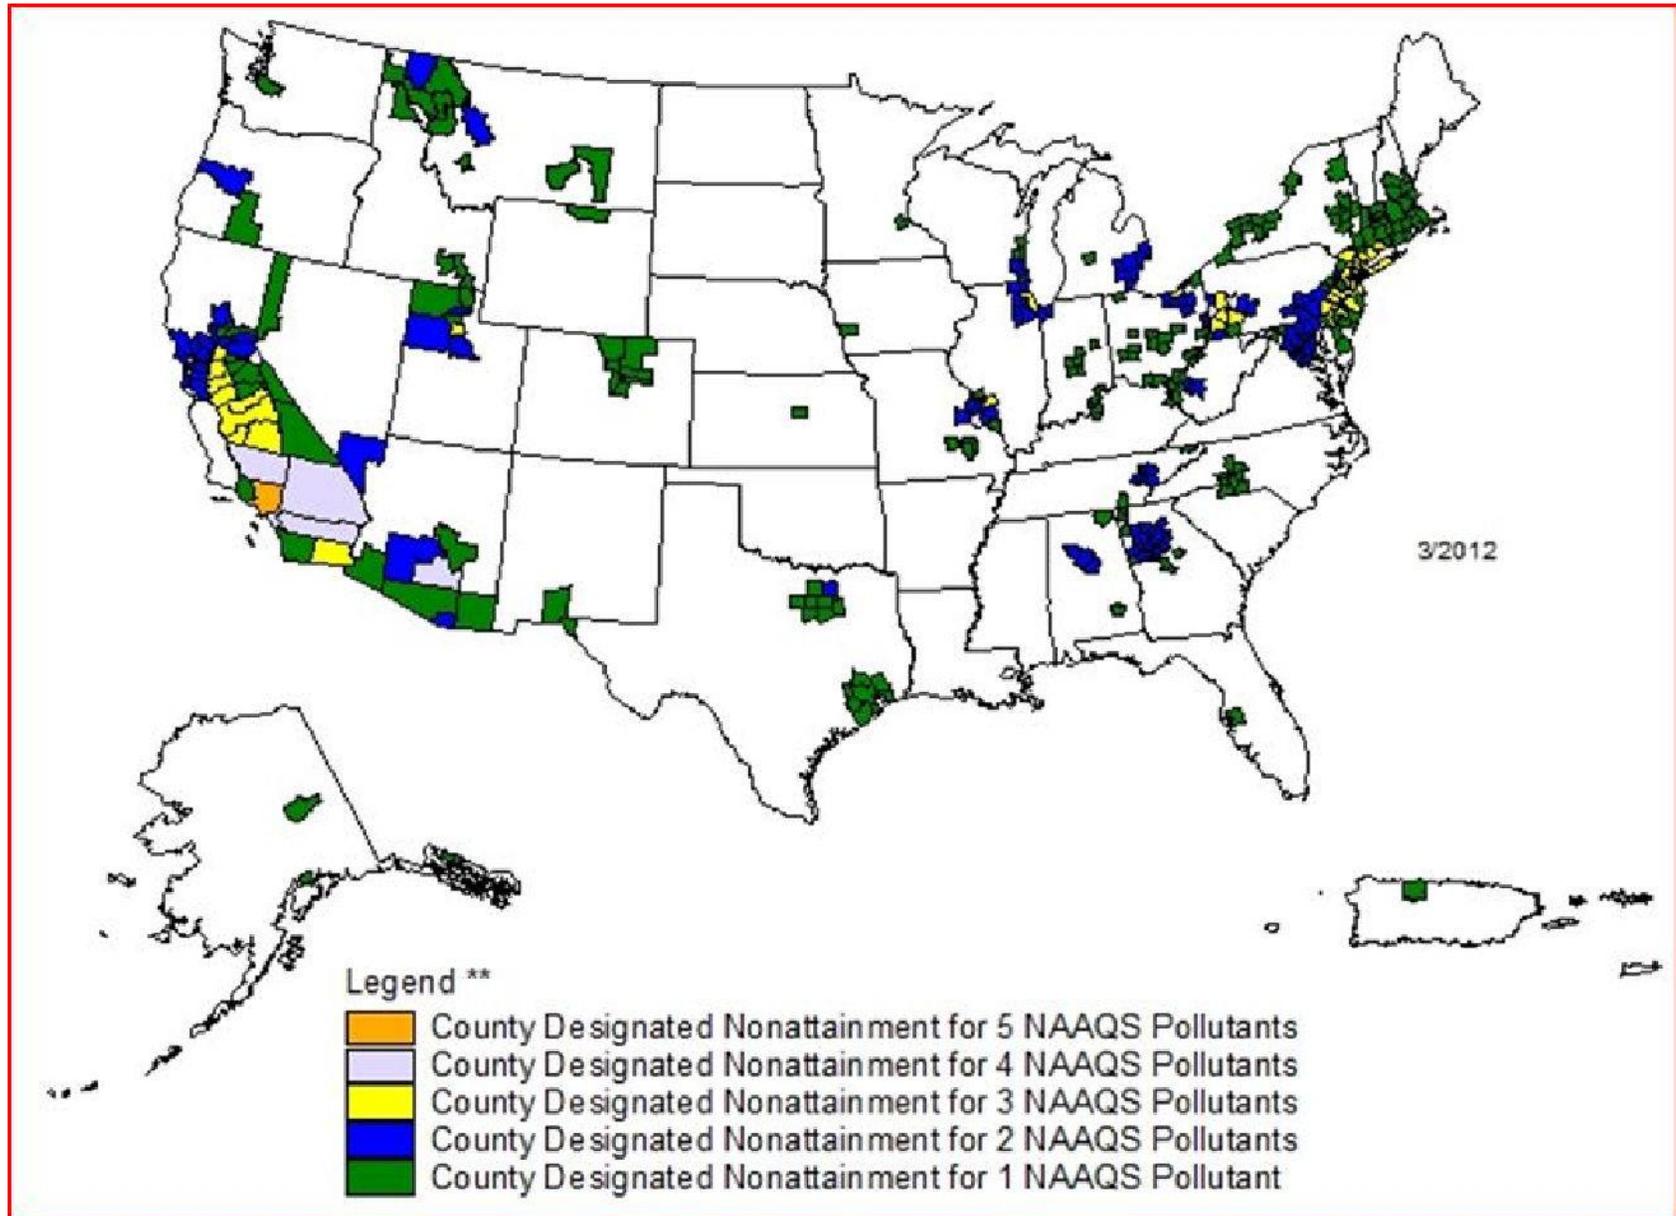

Sheet 1 of 1 Fig. 11	Project No:	SP1200258
	Drawing No.	basicmxd
	Scale:	
	Drawn By:	JMJ
	Date Drawn:	4/17/2012
	Checked By:	MRF
Last Modified:	4/17/12	

COUNTIES DESIGNATED "NONATTAINMENT"
 MINOT SCHOOL DISTRICT #1 RAMSTAD MIDDLE SCHOOL
 SE QUADRANT OF 36TH AVE NW AND 16TH STREET NW
 MINOT, NORTH DAKOTA

BRAUN
INTERTEC

11001 Hampshire Avenue So.
 Minneapolis, MN 55438
 PH. (952) 995-2000
 FAX (952) 995-2020