


Source: 7.5- minute U.S.G.S. Topographic Map, Pascagoula South, MS. 12/8/99

| | | | | | |
|--|--------|--|--|---|------------------|
| CLIENT Catholic Diocese of Biloxi | | | | TITLE | |
| PROJ St. Peter/Resurrection Elementary School Improved Project | | | | PROJECT AREA | |
| REVISION NO | DES BY | | | | |
| SCALE As shown | DR BY | | |  | PROJ NO 43002003 |
| FILE | CHK BY | | | | FIGURE 1 |



| | | | | | |
|--|--------|--|---|-------------------------|--|
| CLIENT Catholic Diocese of Biloxi | | | | TITLE | |
| PROJ St. Peter/Resurrection Elementary School Improved Project | | | | PROJECT LOCATION | |
| REVISION NO | DES BY | | PROJ NO | | |
| SCALE As shown | DR BY | | FIGURE | 2 | |
| FILE | CHK BY | |  | | |

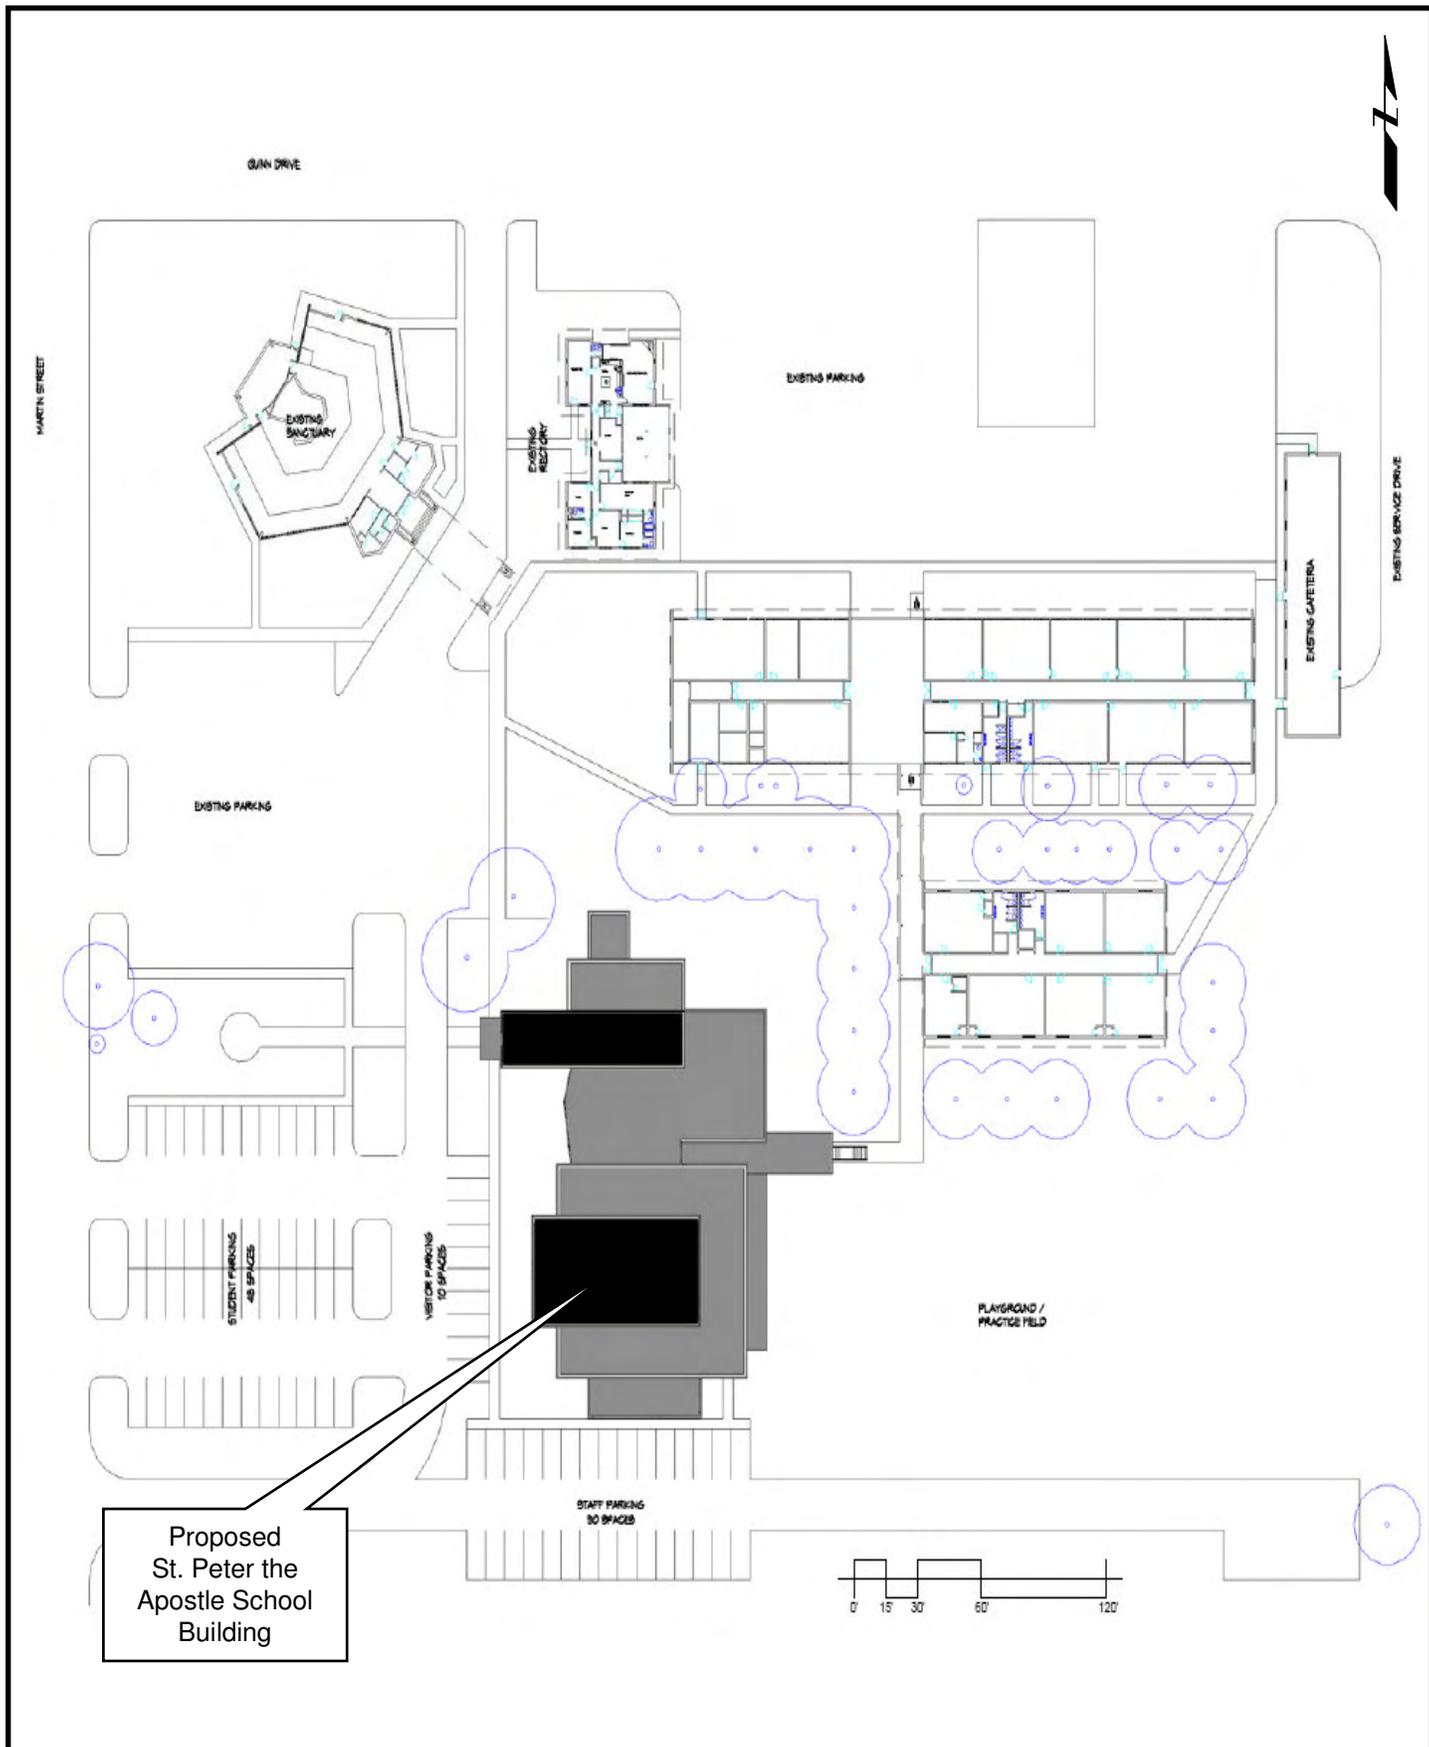

Proposed
St. Peter the
Apostle School
Building

| | |
|--|--------|
| CLIENT Catholic Diocese of Biloxi | |
| PROJ St. Peter/Resurrection Elementary School Improved Project | |
| REVISION NO | DES BY |
| SCALE As shown | DR BY |
| FILE | CHK BY |

| | |
|---|------------------------------|
| TITLE | PRELIMINARY SITE PLAN |
|  | |
| PROJ NO | 43002003 |
| FIGURE | 3 |