


CLIENT Catholic Diocese of Biloxi				TITLE PROJECT AREA		
PROJ St. Clare Elementary School (SCES) Relocation Project						
REVISION NO	DES BY		PROJ NO			15708003
SCALE	NTS	DR BY	KRS			9/4/07
FILE		CHK BY	X			X
				FIGURE	1	

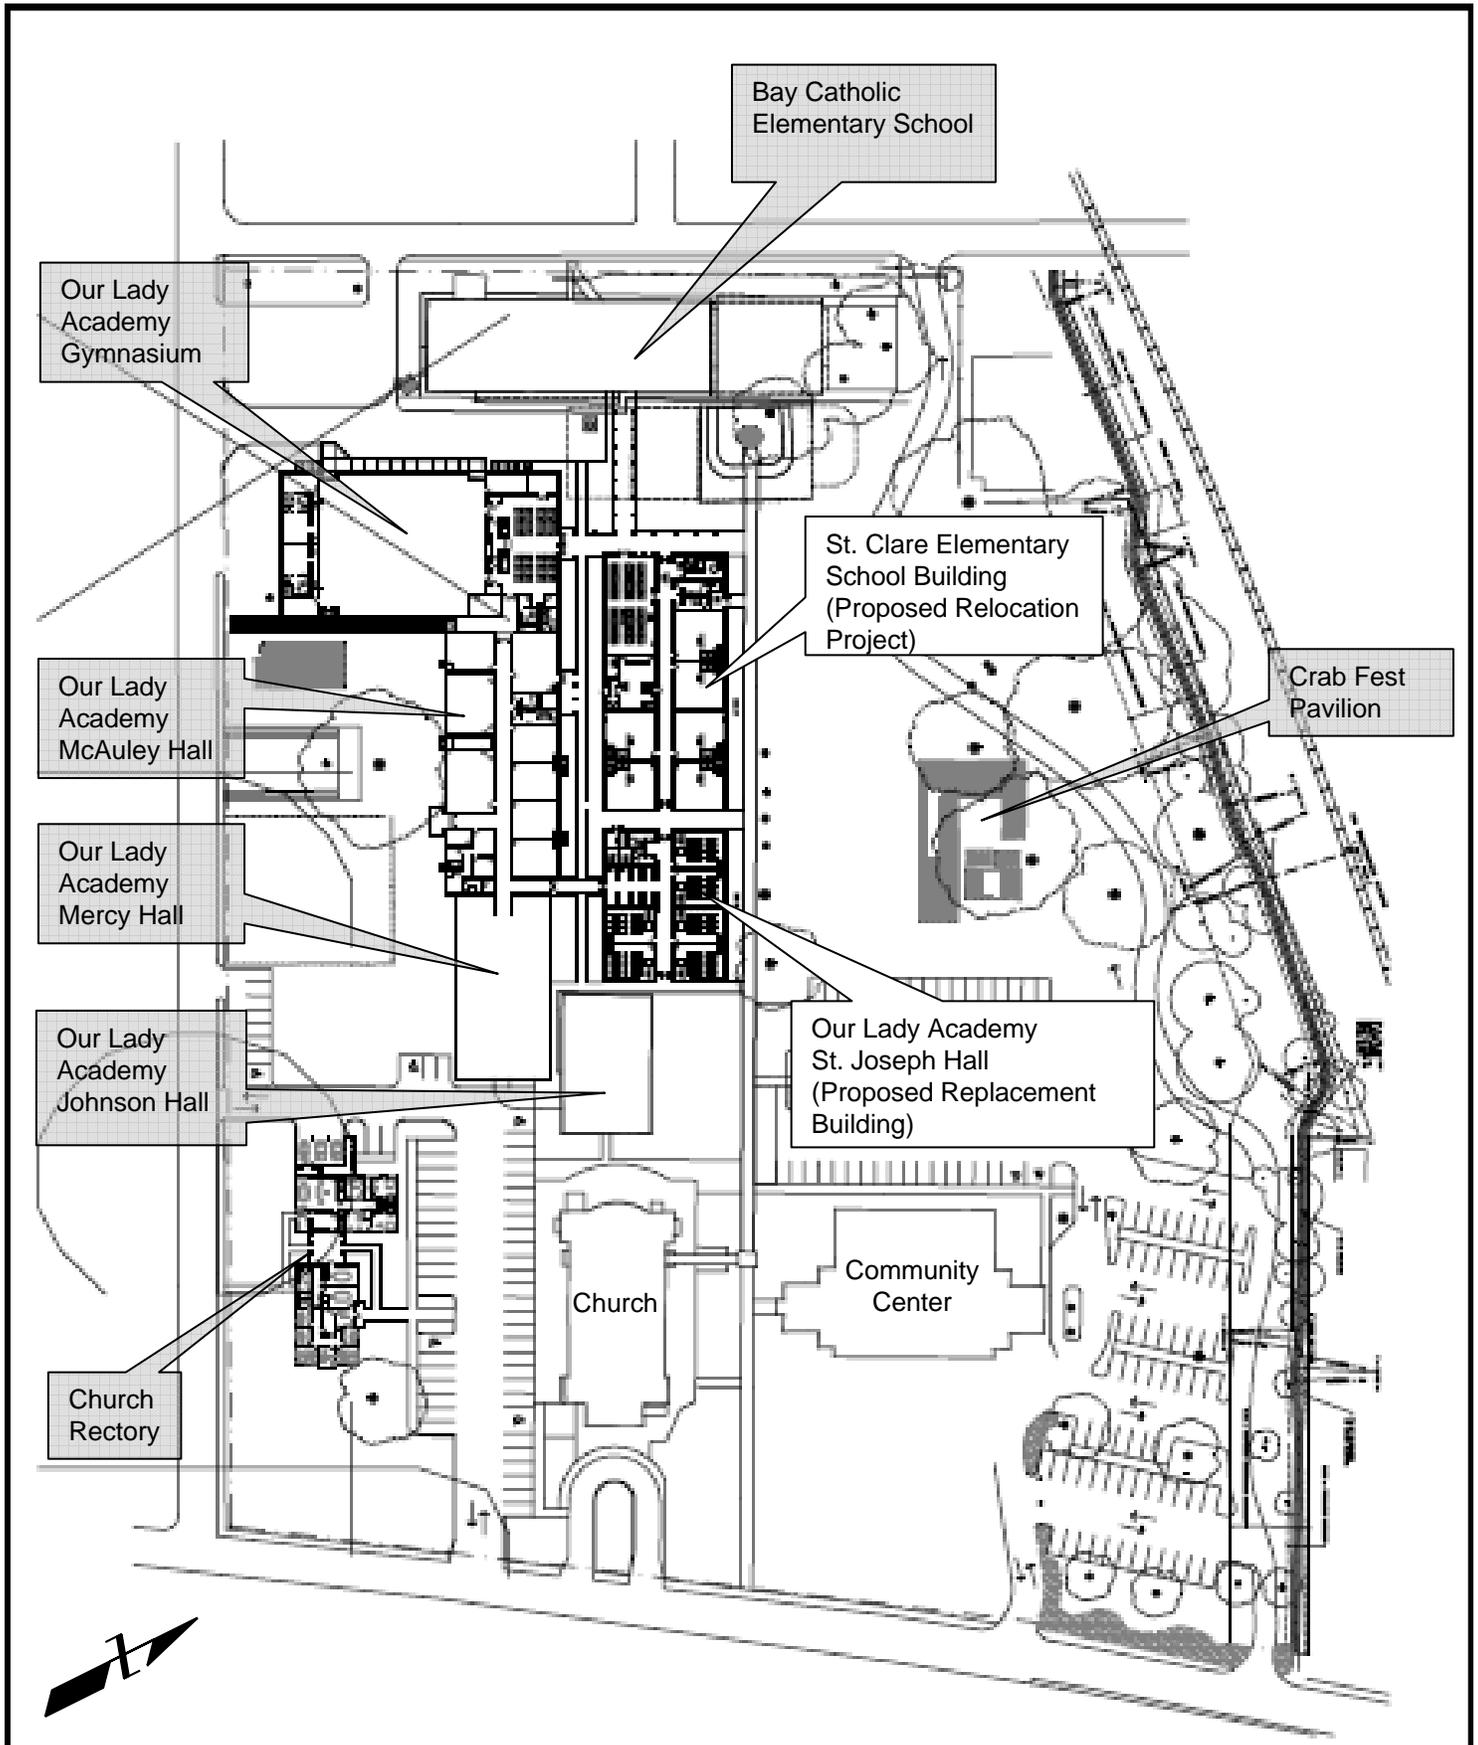

CLIENT Catholic Diocese of Biloxi				TITLE PRELIMINARY SITE PLAN			
PROJ St. Clare Elementary School (SCES) Relocation Project							
REVISION NO	DES BY					PROJ NO 15708003	
SCALE	NTS	DR BY	KRS			9/4/07	FIGURE 2
FILE		CHK BY	X			X	