

Owego Apalachin School District Administration Building

Appendix A Figures



Proposed Maintenance and Storage Building Location

Owego Apalachin Administration Building (Future Site)

Figure 1: Proposed Location of OAAB
Owego Apalachin Administration Building (OAAB)
Sheldon Guile Boulevard
(V) Owego, Tioga County, NY




200 ft
200 m



Source: Google Maps, 2013

Scale: As Shown Date: 02/25/13

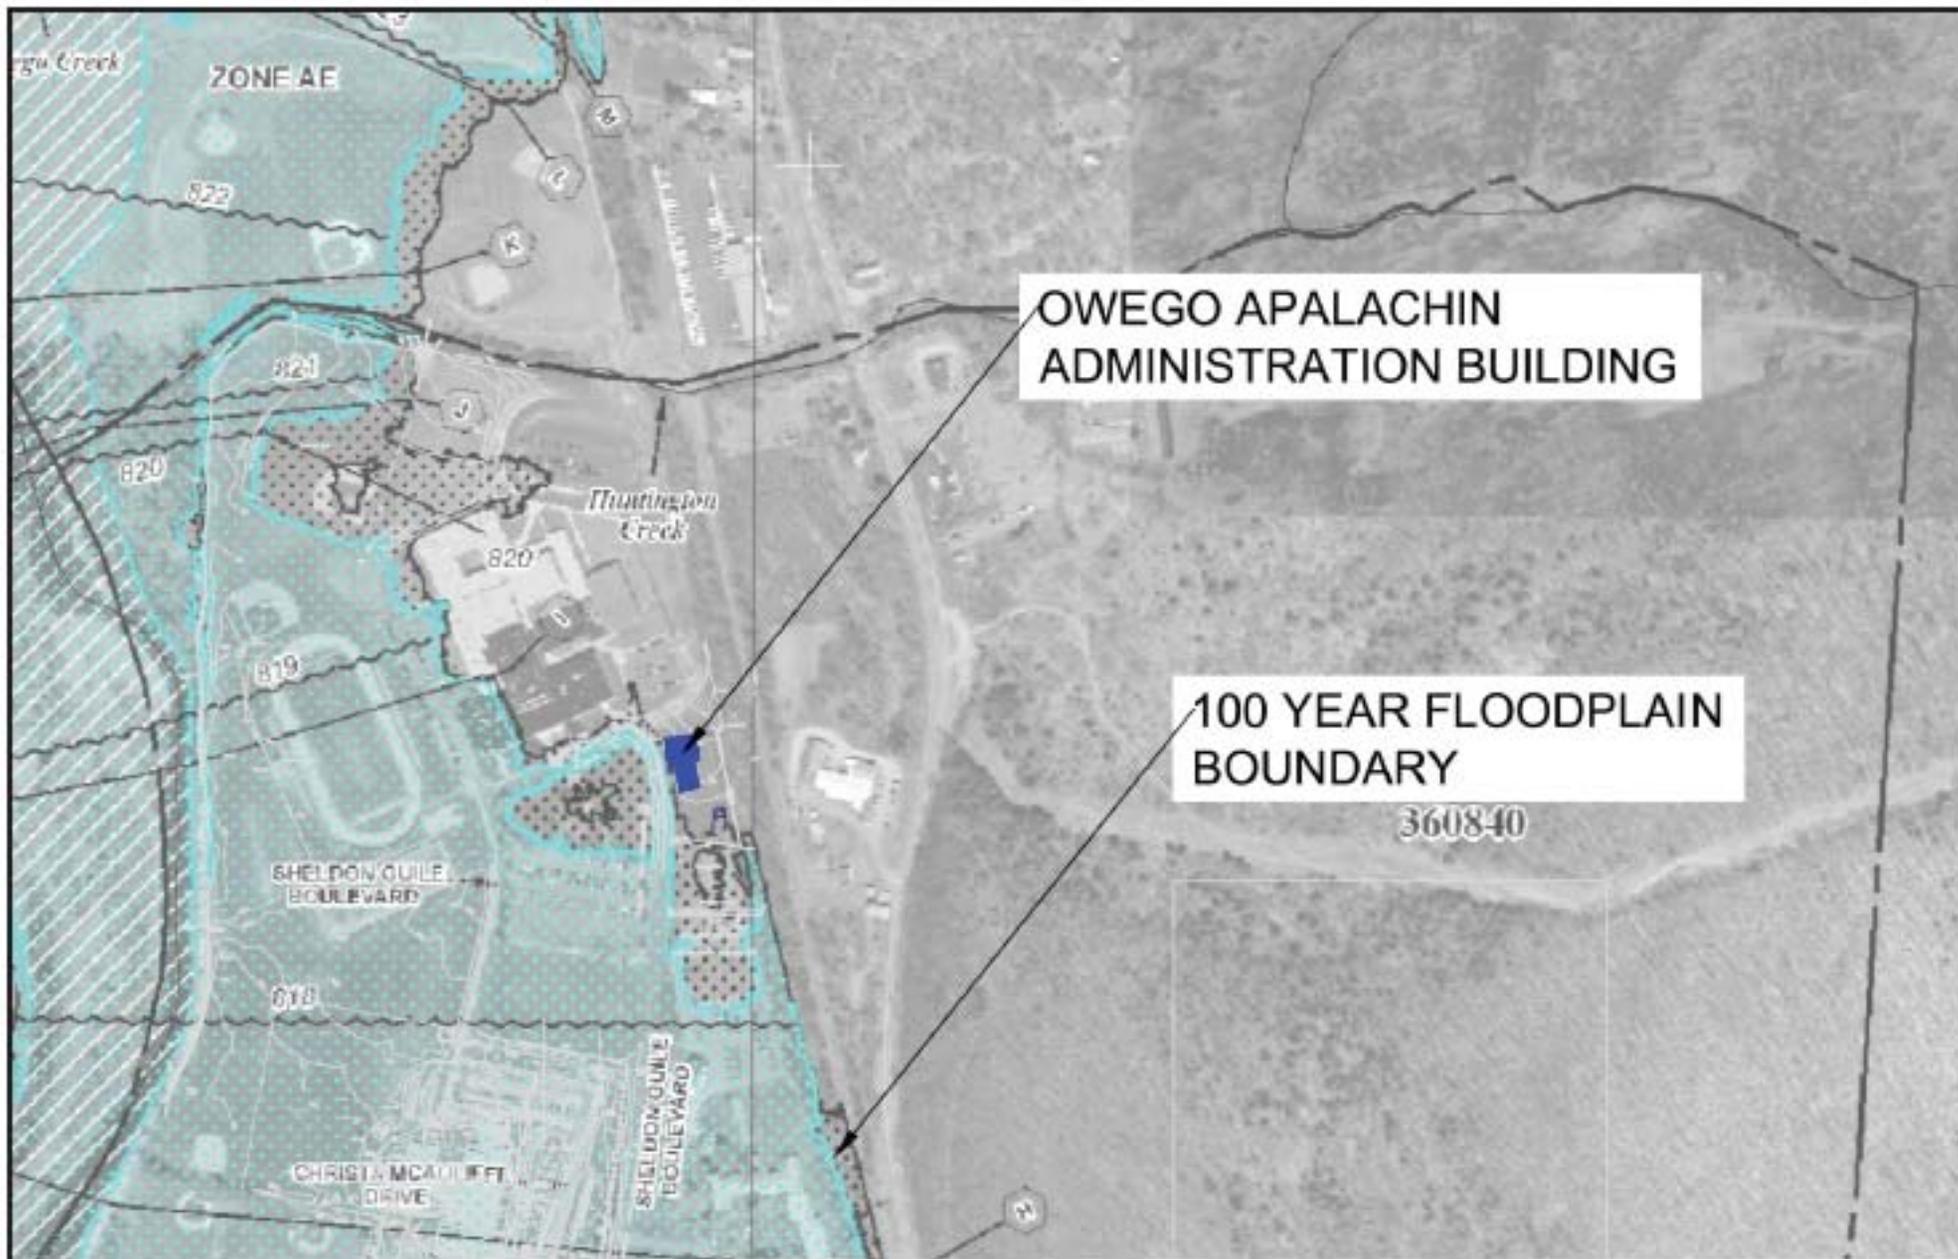

**OWEGO APALACHIN
ADMINISTRATION BUILDING**

**100 YEAR FLOODPLAIN
BOUNDARY**

360840

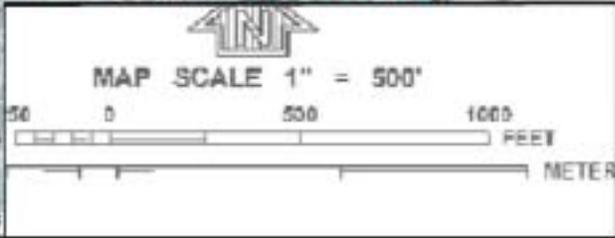


Figure 2: Proposed Site Location and 100-Year Floodplain
 Owego Apalachin Administration Building (OAAB)
 Sheldon Guile Boulevard, (V) Owego, Tioga County, NY



Source: Woidt Engineering and Consulting, P.C.
 Scale: Graphic Date: 01/04/13



Figure 3: Proposed Administration Building
Owego Apalachin Administration Building (OAAB)
Sheldon Guile Boulevard, (V) Owego, Tioga County, NY



Source: Highland Associates

Scale: NTS

Date: 12/07/12



Figure 4: Proposed Administration Building - Main Elevation
Owego Apalachin Administration Building (OAAB)
Sheldon Guile Boulevard, (V) Owego, Tioga County, NY



Source: Highland Associates

Scale: NTS

Date: 12/07/12