

FOR REVIEW PURPOSES ONLY





Griffiths Engineering
13 South Washington Street, Suite 1
Binghamton, New York 13903
Telephone (607) 724-2400
Fax (607) 724-2456

Designed by:	GA	Date:	8-21-2014
Drawn by:	GA	Project No.:	2012-116
Checked by:	DC	Plot Scale:	AS NOTED

PROPOSED
SITE PLAN - WEST

Project location:
OLD VESTAL ROAD
TOWN OF VESTAL
BROOME COUNTY, NY

Drawing Reference Number:
C-4
X OF X

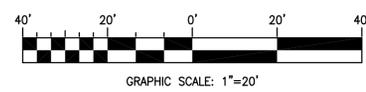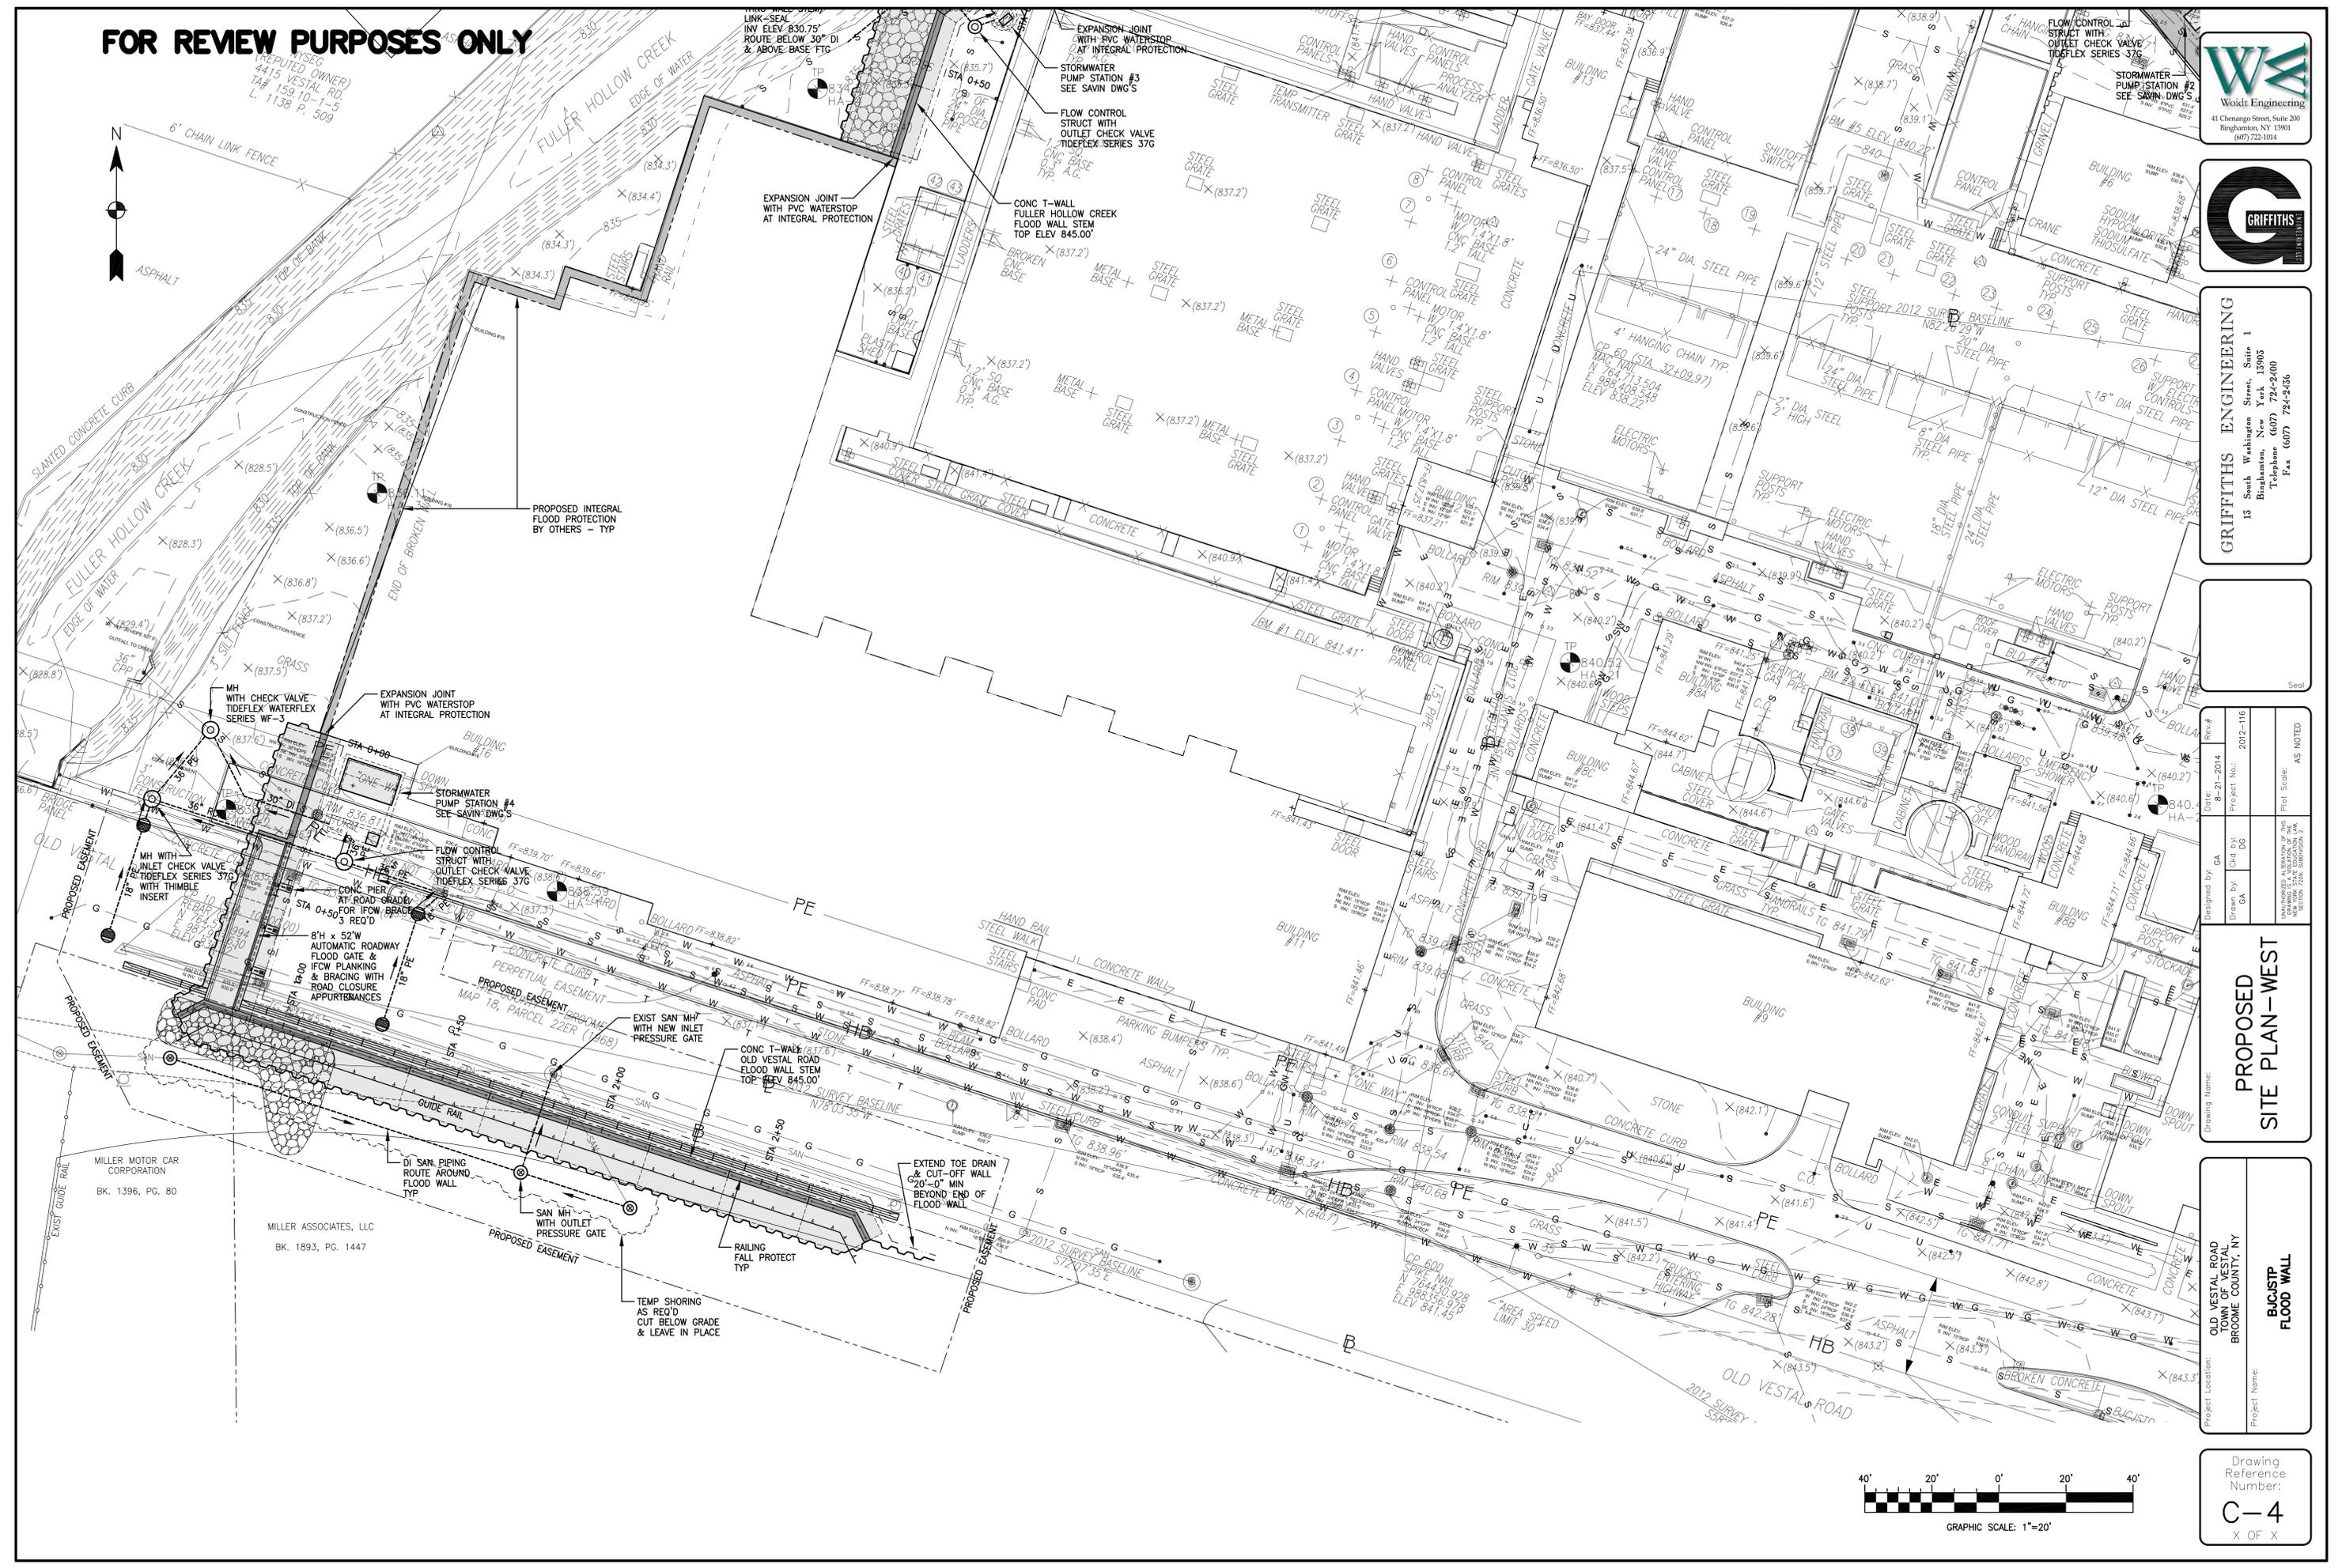

Stockbridge-Munsee Tribal Historic Preservation Office

Bonney Hartley – Tribal Historic Preservation Assistant

W13447 Camp 14 Road

P.O. Box 70

Bowler, WI 54416

Shauna J. Haas
Historic Preservation Specialist
FEMA Region II
Leo O'Brien Federal Building
11A Clinton Avenue Suite 742
Albany NY 12207
Via email only

October 23, 2014

Re: Binghamton-Johnson City Joint Sewage Treatment Plant Comprehensive Flood Protection System Project, 4480 Old Vestal Rd, Town of Vestal, Broome County NY
Project #PA-02-NY-4031-02504(0)

Dear Ms. Haas:

Thank you for sending the project materials dated October 20, 2014 on the above project for our Section 106 review.

Our office has reviewed the Phase 1A & B archeological findings provided and determined that we do not have project concerns with the areas that were tested in the current APE for the flood wall. This is because the limited areas where the soil borings demonstrated fill may not be less than the 6 ft depth of disturbance produced no cultural materials in the Phase 1B testing.

However, we note that the plans for the mitigation area were incomplete at the time of the surveys, so the size and location of this area was not determined. We would like to continue to stay involved on the project to be informed of these plans when developed and to see results of Phase 1B testing if it is required.

Respectfully,



Bonney Hartley
Tribal Historic Preservation Assistant

From: [Jesse Bergevin](#)
To: [Haas, Shauna](#)
Subject: RE: FEMA DR 4031 PW 2504 - Consult for Binghamton Johnson City Joint Sewage Treatment Plant
Date: Friday, October 31, 2014 11:08:52 AM

Ms. Haas,

On October 20, 2014, the Oneida Indian Nation (the “Nation”) received an email with documentation from the Department of Homeland Security-Federal Emergency Management Agency regarding the proposed Comprehensive Flood Protection System Project (the “Project”) for the Binghamton-Johnson City Joint Sewage Treatment Plant. According to my review of the provided documentation, it appear the Project lies outside of the Nation’s aboriginal territory and is, therefore, beyond our purview.

If there are any questions, please contact me at (315)829-8643.

Thank you,

Jesse Bergevin | Historic Resources Specialist
Oneida Indian Nation | 2037 Dream Catcher Plaza, Oneida, NY 13421-0662
jbergevin@oneida-nation.org | www.oneidaindiannation.com
315.829.8463 Office | 315.829.8473 Fax

From: Haas, Shauna [<mailto:shauna.haas1@fema.dhs.gov>]
Sent: Monday, October 20, 2014 4:11 PM
To: Jesse Bergevin
Subject: FEMA DR 4031 PW 2504 - Consult for Binghamton Johnson City Joint Sewage Treatment Plant

Mr. Bergevin,

Attached please find the consultation letter and first three attachments for the comprehensive flood protection system project at the Binghamton-Johnson City Joint Sewage Treatment Plant in the Town of Vestal, Broome County. A hard copy is also being sent to Mr. Ray Halbritter, Nation Representative, via UPS today. The Phase 1A and 1B reports referred to in the consultation are large files, and are available for digital download following the instructions below.

A file has been uploaded to the Floodmaps File eXchange (FFX) site for you by shauna.haas1@fema.dhs.gov. To download, click on the link below. You have 7 days to download the file before it's deleted from the server. NOTE: .ZZZ files must have their extensions changed to .ZIP before opening. Filenames with the character # will have it removed

[Click on this link to download the file.](#)

If the above link does not work, go to <http://www.floodmaps.net/ffx/download.php> and enter the following filename:

547454_Archeology_Reports.zzz

Please feel free to contact me if you have any questions or problems accessing the information.

Best,

Shauna J Haas

Historic Preservation Specialist

shauna.haas1@fema.dhs.gov

desk (518)396-3842 BB (518)859-9010

Department of Homeland Security FEMA

Leo O'Brien Federal Building

11 A Clinton Avenue Suite 742

Albany, NY 12207



Delaware Tribe Historic Preservation Representatives
Department of Anthropology
Gladfelter Hall
Temple University
1115 W. Polett Walk
Philadelphia, PA 19122
temple@delawaretribe.org

October 31, 2014

U.S. Department of Homeland Security
FEMA Region II
Leo O'Brien Federal Building
Attn: Shauna J. Haas
11A Clinton Avenue, Suite 742
Albany, NY 12207

Re: PA-02-NY-4031-02504 (0), Comprehensive Flood Protection System Project, 4480 Old Vestal Road, Town of Vestal, Broome County, NY

Dear Shauna J. Haas,

Thank you for notifying the Delaware Tribe of the plans for the above referenced project and providing the Phase IA Cultural Resource Screening and the Phase IB Archaeological Survey. Our review indicates that a religious or culturally significant site was present within the selected project area at one point. However, we concur with the findings of the Archaeological Surveys, and we have no objection to the proposed project. We defer further comment to your office.

We ask that if any archaeological remains (artifacts, subsurface features, etc.) are discovered during the construction process that construction be halted until an archaeologist can view and assess the finds. Furthermore, we ask that if any human remains are accidentally unearthed during the course of the project that you cease development immediately and inform the Delaware Tribe of Indians of the inadvertent discovery. If you have any questions, feel free to contact this office by phone at (609) 220-1047 or by e-mail at temple@delawaretribe.org.

Sincerely,

Blair Fink
Delaware Tribe Historic Preservation Representatives
Department of Anthropology
Gladfelter Hall
Temple University
1115 W. Polett Walk
Philadelphia, PA 19122



Andrew M. Cuomo
Governor

Rose Harvey
Commissioner

New York State Office of Parks, Recreation and Historic Preservation

Division for Historic Preservation
P.O. Box 189, Waterford, New York 12188-0189
518-237-8643

3 November 2014

Ms. Shauna Haas
Department of Homeland Security/ FEMA
11 A Clinton Avenue, Suite 742
Albany, NY 12207

Re: FEMA, CORPS PERMITS, DEC
Binghamton-Johnson City Sewage Treatment Plant Floodwall
Town of Vestal, Broome County
14PR00526

Dear Ms. Haas:

The State Historic Preservation Office (SHPO) has reviewed the latest information submitted for this project. Our review has been in accordance with Section 106 of the National Historic Preservation Act and relevant implementing regulations.

Based on the information provided, SHPO recommends that the planned project will have **No Effect** on historic properties listed or eligible for listing on the National Register of Historic Places. This recommendation pertains only to the Area of Potential Effects (APE) described in the submitted material. It is not applicable to any other portion of the project property. Should the project design be changed SHPO recommends further consultation with this office.

These comments are those of the Division for Historic Preservation and relate only to Historic/Cultural resources. They do not include potential environmental impacts to New York State Parkland that may be involved in or near your project. Such impacts must be considered as part of the environmental review of the project pursuant to the State Environmental Quality Review Act (New York Environmental Conservation Law Article 8) and its implementing regulations (6 NYCRR Part 617).

If you have any questions please don't hesitate to contact me.

Sincerely,

Philip A. Perazio, Historic Preservation Program Analyst – Archaeology Unit
Phone: 518-237-8643 x3276; FAX: 518-233-9049
Email: Philip.Perazio@parks.ny.gov

Cc: Susan Rivers, Elan.3 Consulting (via email)

BJCJSTP Floodwall Project Site
Old Vestal Road / Murray Hill Road
Vestal, NY 13850

Inquiry Number: 3827895.4
January 10, 2014

EDR Historical Topographic Map Report

EDR Historical Topographic Map Report

Environmental Data Resources, Inc.s (EDR) Historical Topographic Map Report is designed to assist professionals in evaluating potential liability on a target property resulting from past activities. EDRs Historical Topographic Map Report includes a search of a collection of public and private color historical topographic maps, dating back to the early 1900s.

Thank you for your business.
Please contact EDR at 1-800-352-0050
with any questions or comments.


Disclaimer - Copyright and Trademark Notice

This Report contains certain information obtained from a variety of public and other sources reasonably available to Environmental Data Resources, Inc. It cannot be concluded from this Report that coverage information for the target and surrounding properties does not exist from other sources. **NO WARRANTY EXPRESSED OR IMPLIED, IS MADE WHATSOEVER IN CONNECTION WITH THIS REPORT. ENVIRONMENTAL DATA RESOURCES, INC. SPECIFICALLY DISCLAIMS THE MAKING OF ANY SUCH WARRANTIES, INCLUDING WITHOUT LIMITATION, MERCHANTABILITY OR FITNESS FOR A PARTICULAR USE OR PURPOSE. ALL RISK IS ASSUMED BY THE USER. IN NO EVENT SHALL ENVIRONMENTAL DATA RESOURCES, INC. BE LIABLE TO ANYONE, WHETHER ARISING OUT OF ERRORS OR OMISSIONS, NEGLIGENCE, ACCIDENT OR ANY OTHER CAUSE, FOR ANY LOSS OF DAMAGE, INCLUDING, WITHOUT LIMITATION, SPECIAL, INCIDENTAL, CONSEQUENTIAL, OR EXEMPLARY DAMAGES. ANY LIABILITY ON THE PART OF ENVIRONMENTAL DATA RESOURCES, INC. IS STRICTLY LIMITED TO A REFUND OF THE AMOUNT PAID FOR THIS REPORT.** Purchaser accepts this Report AS IS. Any analyses, estimates, ratings, environmental risk levels or risk codes provided in this Report are provided for illustrative purposes only, and are not intended to provide, nor should they be interpreted as providing any facts regarding, or prediction or forecast of, any environmental risk for any property. Only a Phase I Environmental Site Assessment performed by an environmental professional can provide information regarding the environmental risk for any property. Additionally, the information provided in this Report is not to be construed as legal advice.

Copyright 2014 by Environmental Data Resources, Inc. All rights reserved. Reproduction in any media or format, in whole or in part, of any report or map of Environmental Data Resources, Inc., or its affiliates, is prohibited without prior written permission.

EDR and its logos (including Sanborn and Sanborn Map) are trademarks of Environmental Data Resources, Inc. or its affiliates. All other trademarks used herein are the property of their respective owners.

Historical Topographic Map

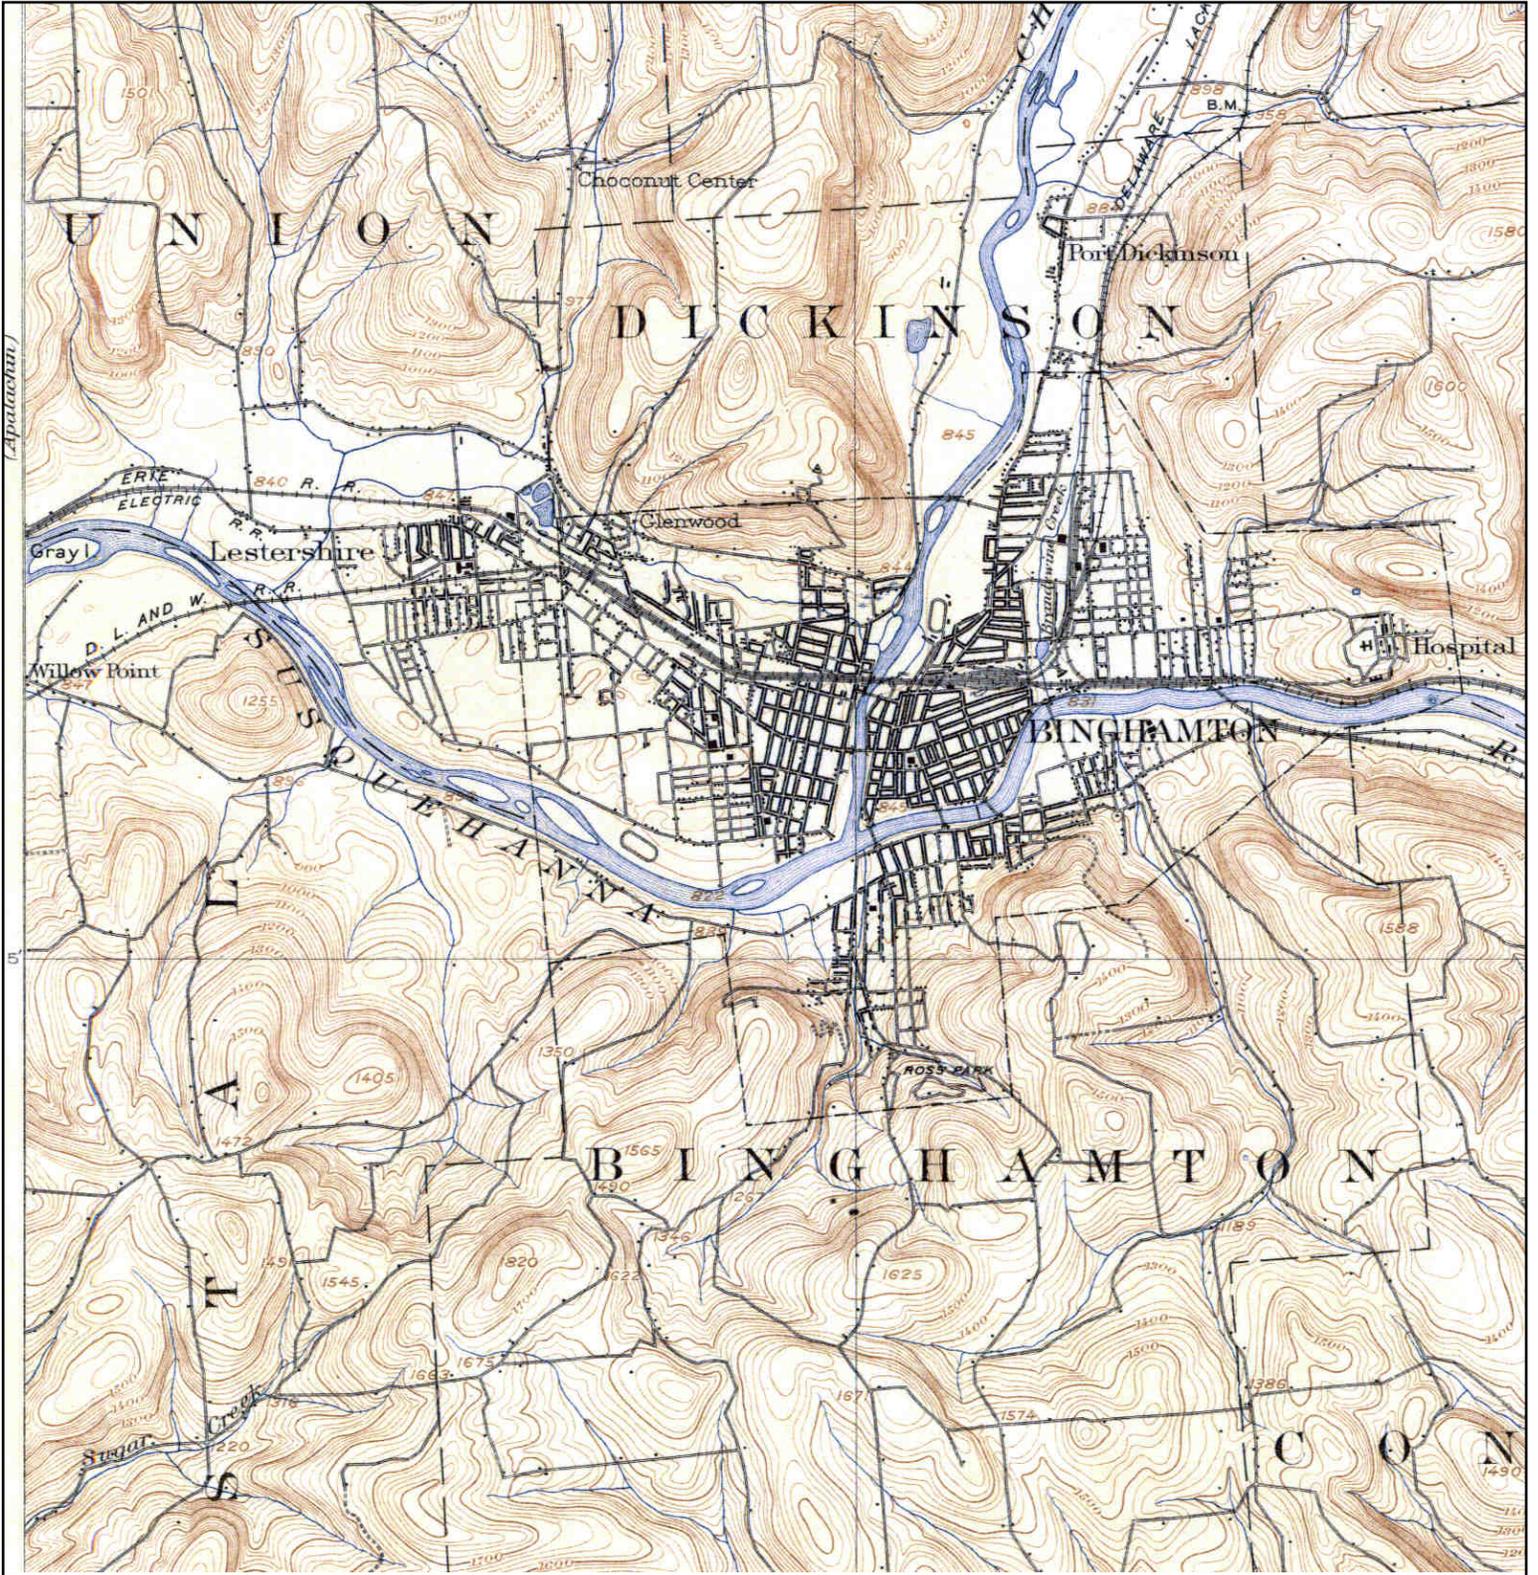


	TARGET QUAD	SITE NAME: BJCJSTP Floodwall Project Site	CLIENT: Griffiths Engineering, LLC
	NAME: BINGHAMTON	ADDRESS: Old Vestal Road / Murray Hill Road	CONTACT: Jim Tofte
	MAP YEAR: 1904	Vestal, NY 13850	INQUIRY#: 3827895.4
	SERIES: 15	LAT/LONG: 42.0961 / -75.9622	RESEARCH DATE: 01/10/2014
	SCALE: 1:62500		

Historical Topographic Map




<p>N ↑</p>	<p>TARGET QUAD NAME: BINGHAMTON WEST MAP YEAR: 1942</p>	<p>SITE NAME: BJCJSTP Floodwall Project Site ADDRESS: Old Vestal Road / Murray Hill Road</p>	<p>CLIENT: Griffiths Engineering, LLC CONTACT: Jim Tofte INQUIRY#: 3827895.4</p>
	<p>SERIES: 7.5 SCALE: 1:31680</p>	<p>Vestal, NY 13850 LAT/LONG: 42.0961 / -75.9622</p>	<p>RESEARCH DATE: 01/10/2014</p>

Historical Topographic Map

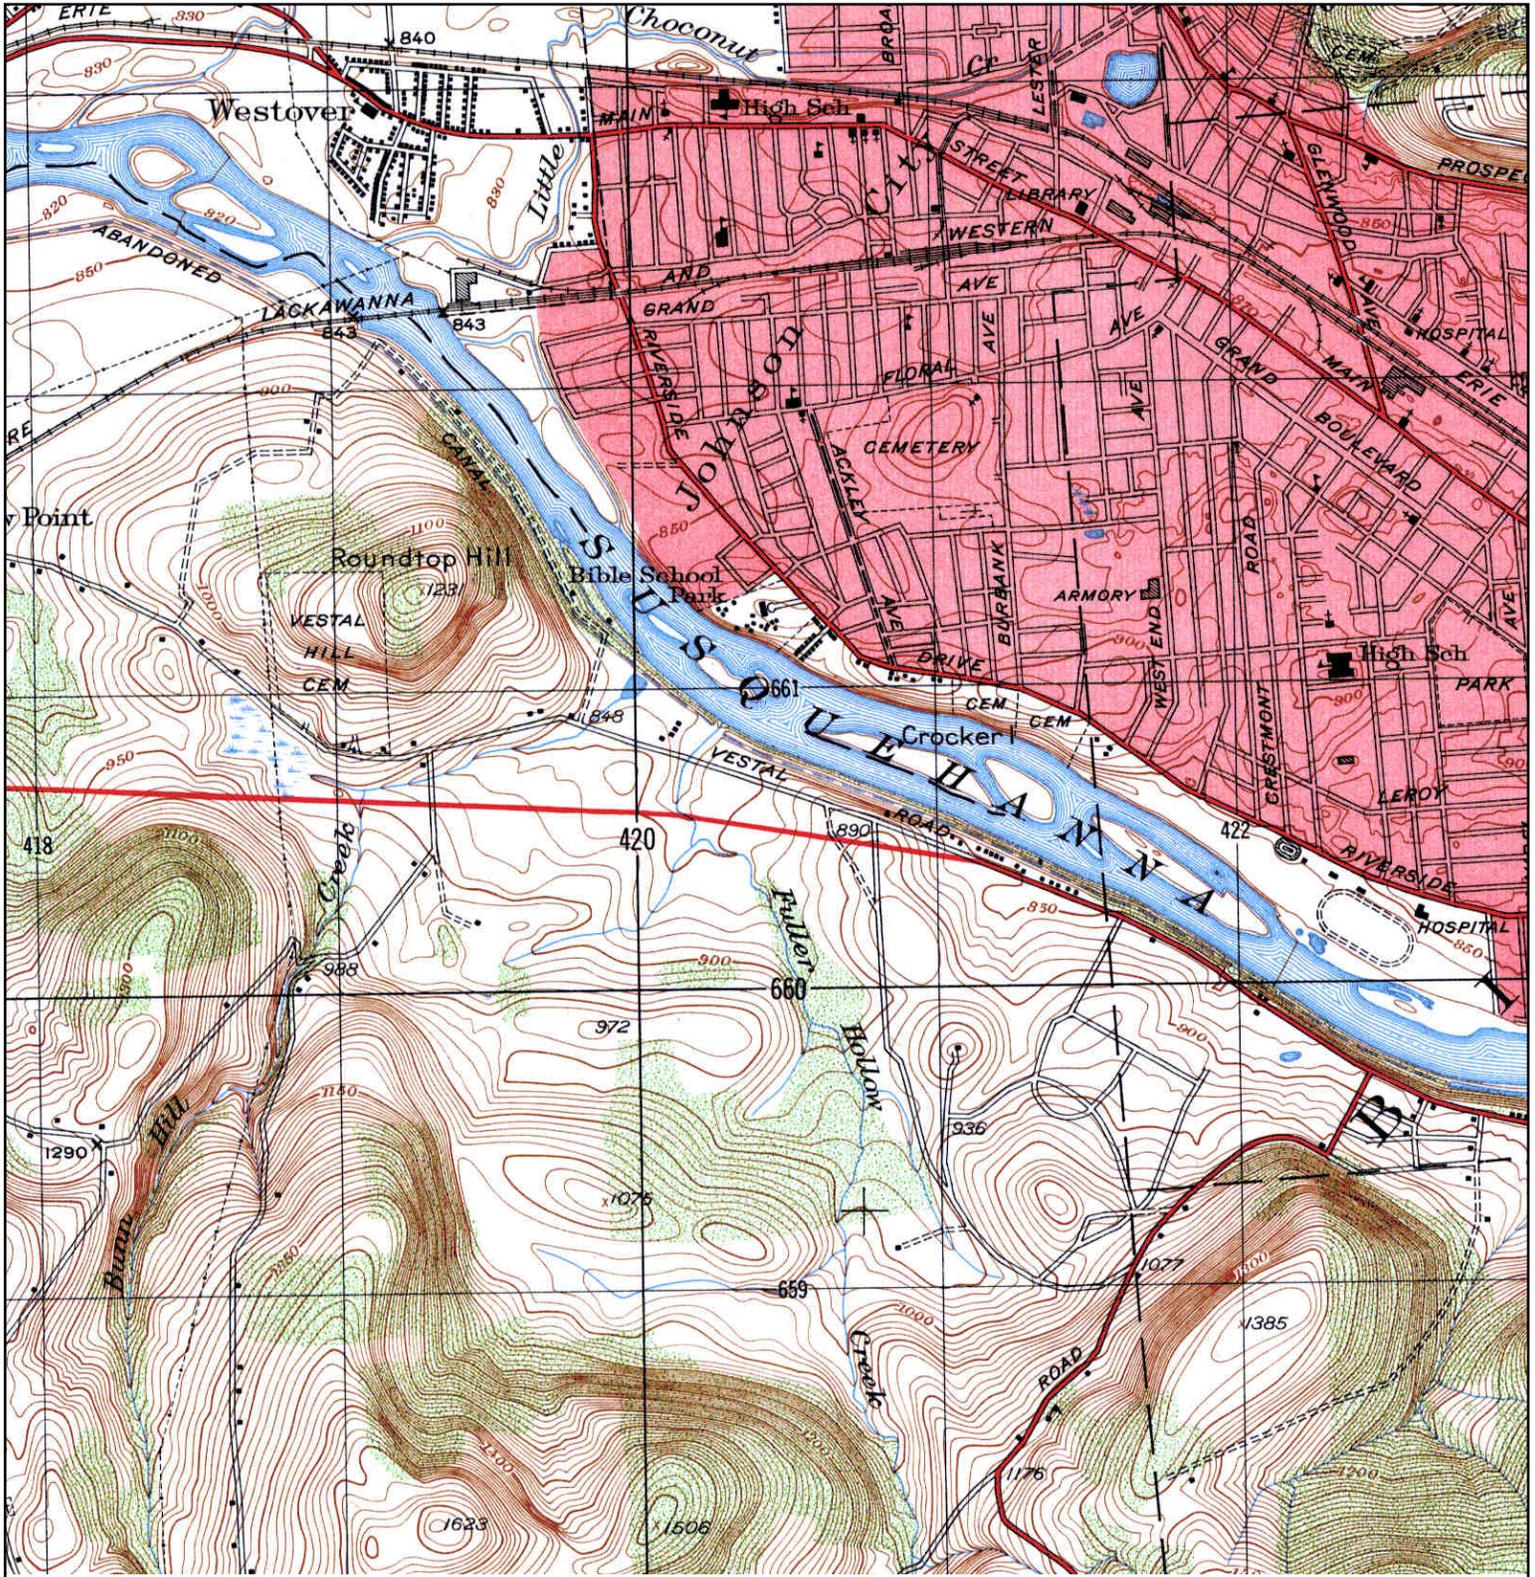


<p>N</p>	<p>TARGET QUAD NAME: BINGHAMTON WEST MAP YEAR: 1947</p>	<p>SITE NAME: BJCJSTP Floodwall Project Site</p>	<p>CLIENT: Griffiths Engineering, LLC</p>
	<p>SERIES: 7.5</p>	<p>ADDRESS: Old Vestal Road / Murray Hill Road</p>	<p>CONTACT: Jim Tofte</p>
	<p>SCALE: 1:25000</p>	<p>LAT/LONG: 42.0961 / -75.9622</p>	<p>INQUIRY#: 3827895.4</p>
			<p>RESEARCH DATE: 01/10/2014</p>

Historical Topographic Map

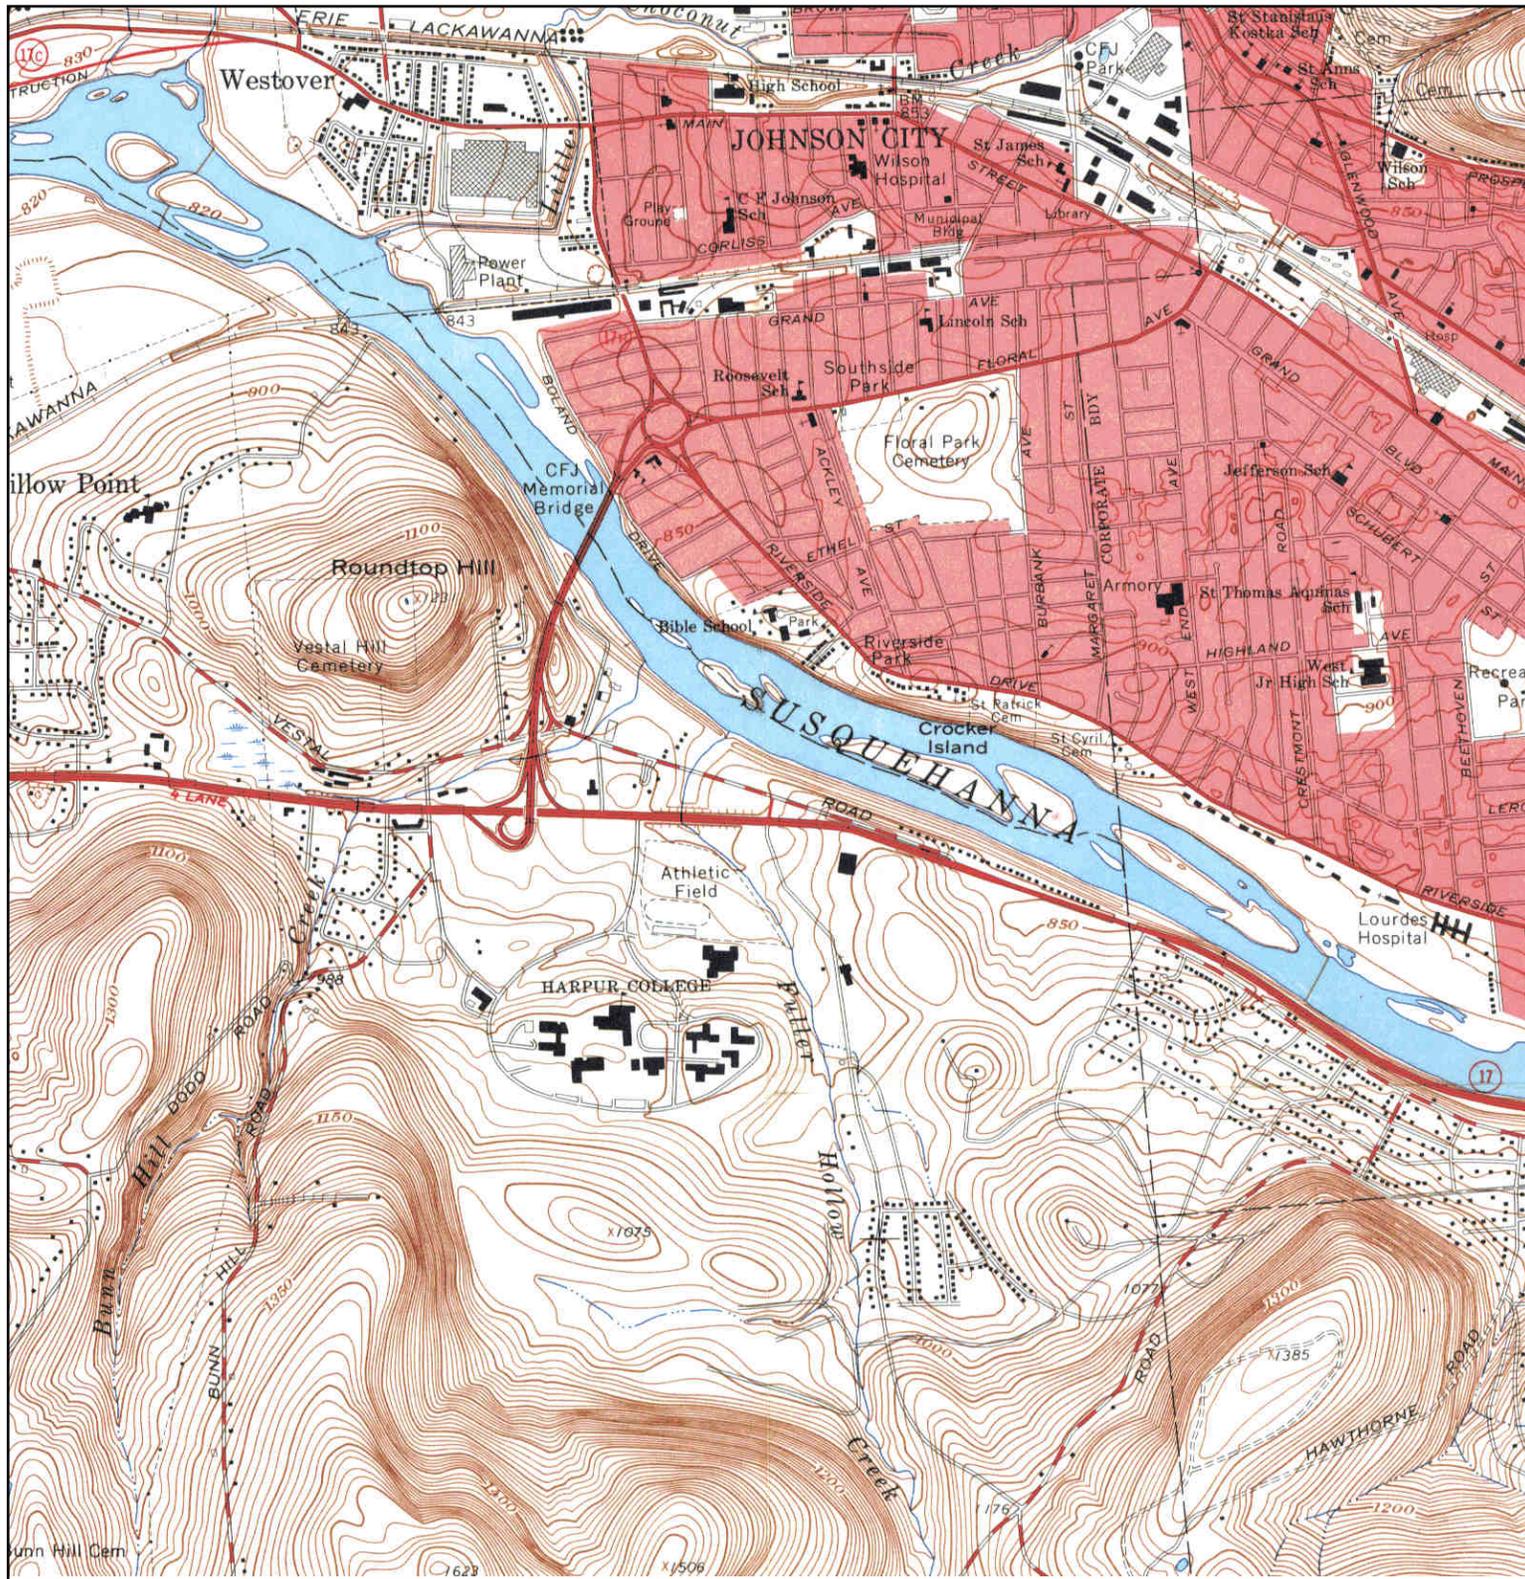

<p>N ↑</p>	<p>TARGET QUAD NAME: BINGHAMTON WEST MAP YEAR: 1961</p>	<p>SITE NAME: BJCJSTP Floodwall Project Site ADDRESS: Old Vestal Road / Murray Hill Road</p>	<p>CLIENT: Griffiths Engineering, LLC CONTACT: Jim Tofte INQUIRY#: 3827895.4 RESEARCH DATE: 01/10/2014</p>
	<p>SERIES: 7.5 SCALE: 1:24000</p>	<p>Vestal, NY 13850 LAT/LONG: 42.0961 / -75.9622</p>	

Historical Topographic Map

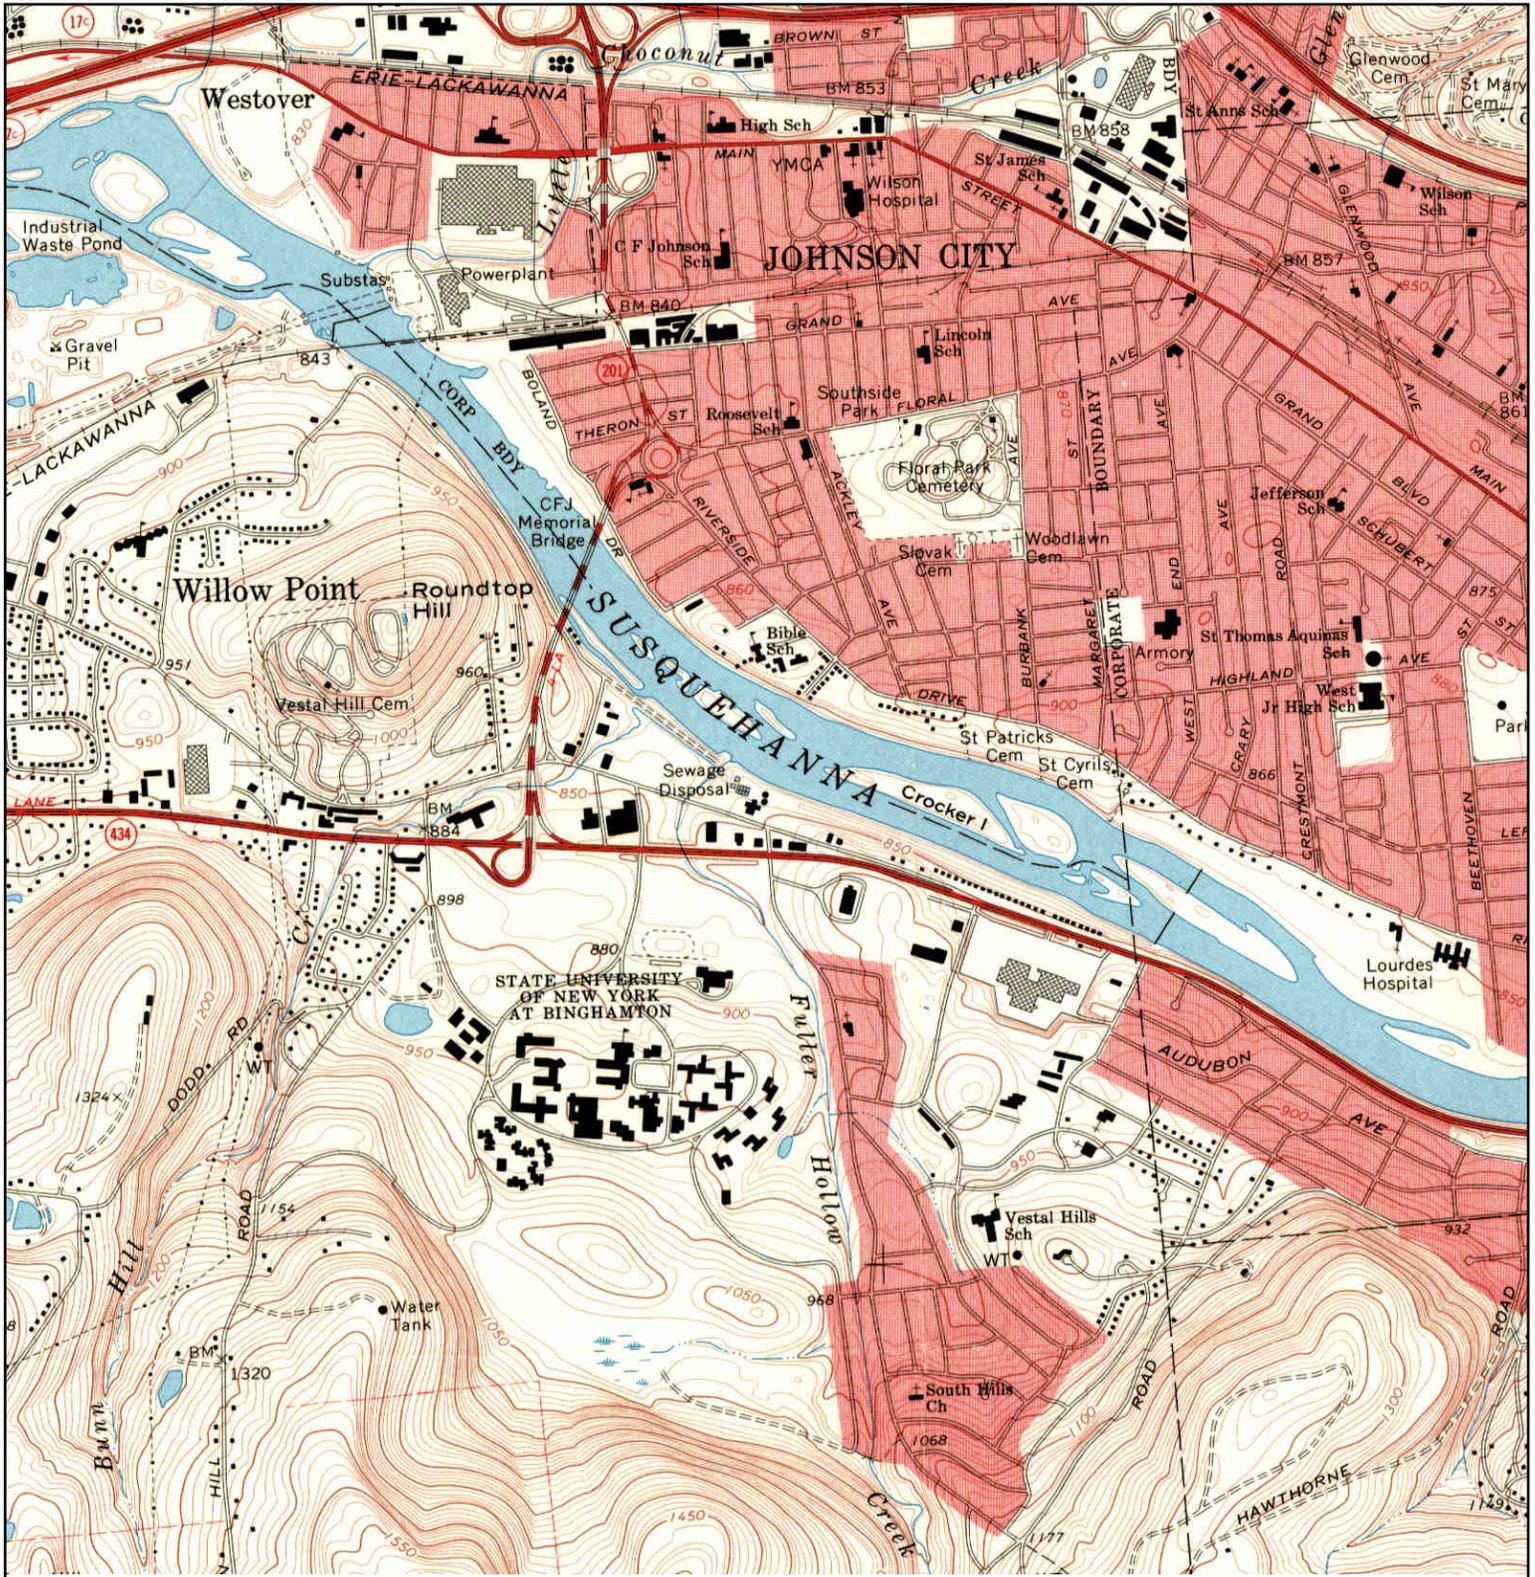

<p>N</p>	<p>TARGET QUAD NAME: BINGHAMTON WEST MAP YEAR: 1968</p>	<p>SITE NAME: BJCJSTP Floodwall Project Site ADDRESS: Old Vestal Road / Murray Hill Road</p>	<p>CLIENT: Griffiths Engineering, LLC CONTACT: Jim Tofte INQUIRY#: 3827895.4</p>
	<p>SERIES: 7.5 SCALE: 1:24000</p>	<p>Vestal, NY 13850 LAT/LONG: 42.0961 / -75.9622</p>	<p>RESEARCH DATE: 01/10/2014</p>