

APPENDIX B


Alternative II Project Plans



☉ EXIST. LOBDELL LANE.

☉ EXIST. (ROUTE 9)

EXIST. BRIDGE AND SOUTH ABUTMENT TO BE REMOVED.

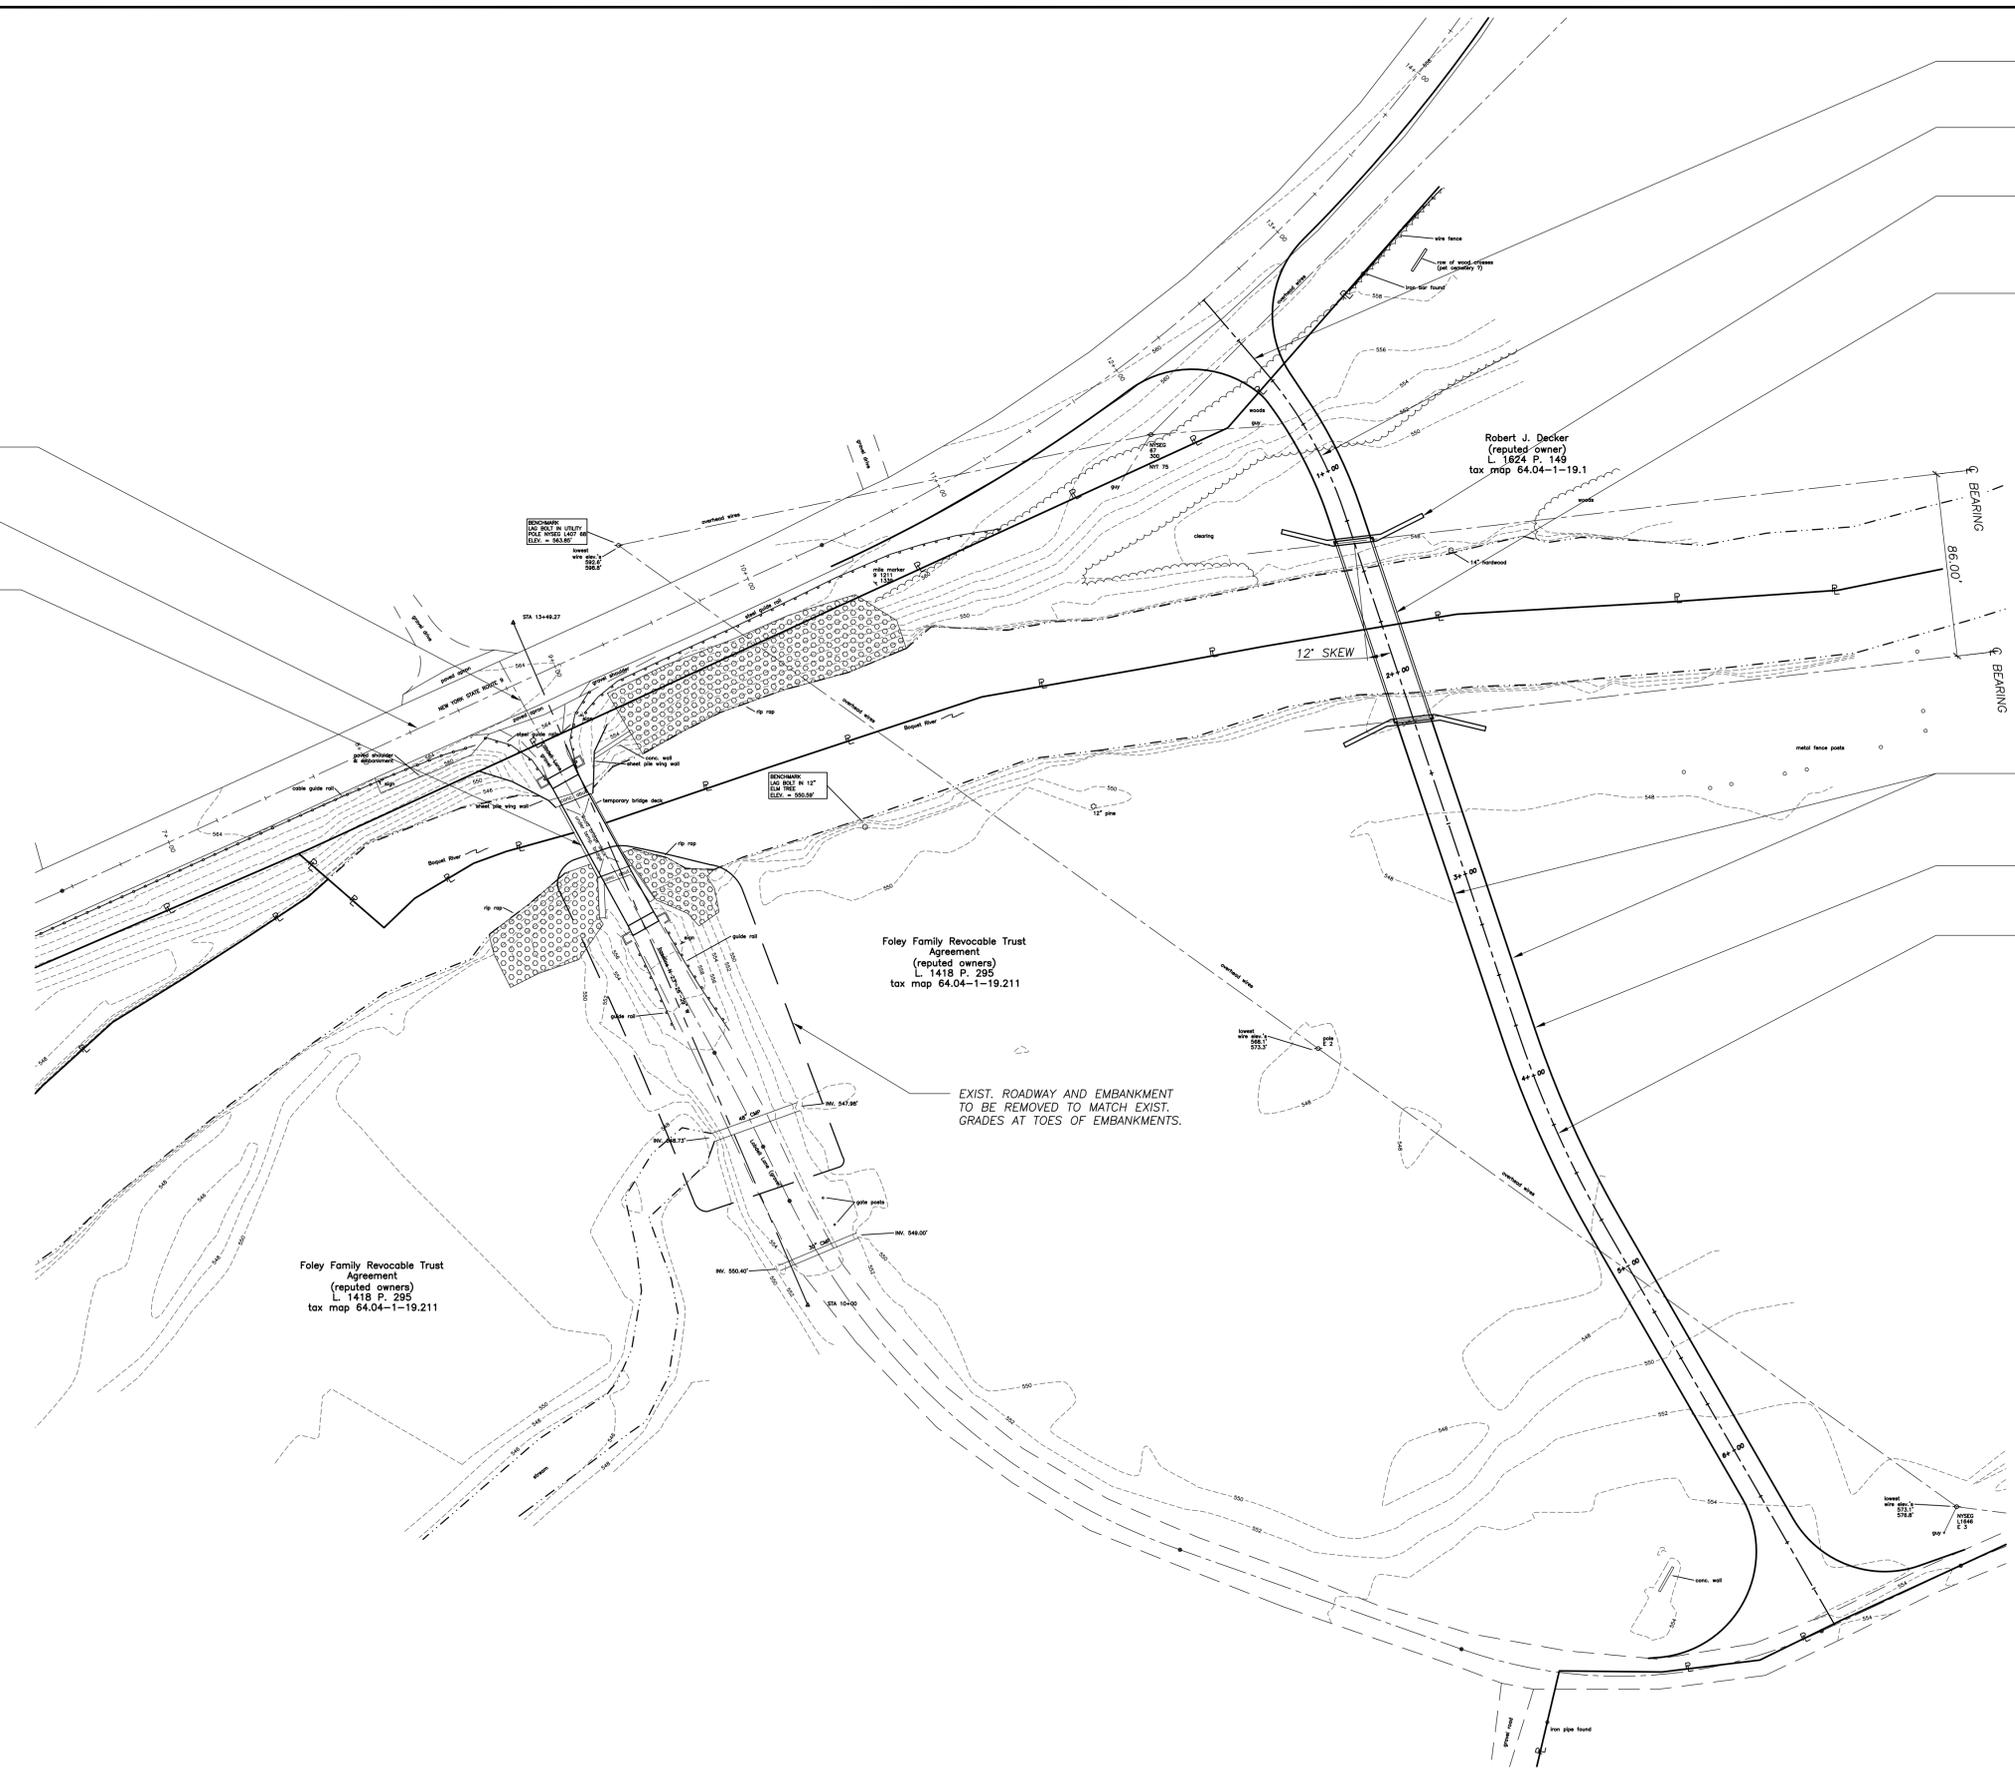

☉ PROPOSED ROADWAY, TYP.

PROPOSED 200' HORIZONTAL CURVE.

PROPOSED CAST-IN-PLACE CONC. ABUTMENT AND WINGWALLS, TYP.

PROPOSED 14.00' CLEAR ROADWAY WIDTH, WEATHERING STEEL TRUSS BRIDGE W/12' SKEW. ±84.00' CLEAR WATERWAY OPENING.

☉ BEARING
86.00'
☉ BEARING

EDGE OF PROPOSED 16.00' WIDE GRAVEL ROADWAY, TYP.

PROPOSED LOBDELL LANE LOCATION.

PROPOSED 500' HORIZONTAL CURVE.

Foley Family Revocable Trust Agreement (reputed owners) L. 1418 P. 295 tax map 64.04-1-19.211

EXIST. ROADWAY AND EMBANKMENT TO BE REMOVED TO MATCH EXIST. GRADES AT TOES OF EMBANKMENTS.

Foley Family Revocable Trust Agreement (reputed owners) L. 1418 P. 295 tax map 64.04-1-19.211

Robert J. Decker (reputed owner) L. 1624 P. 149 tax map 64.04-1-19.1

REVISIONS		
REV.	DATE	DESCRIPTION

PRELIMINARY NOT FOR CONSTRUCTION

UNAUTHORIZED ALTERATION OR ADDITION TO THIS DOCUMENT IS A VIOLATION OF SECTION 7209 SUBDIVISION 2 OF THE NEW YORK STATE EDUCATION LAW.

SRA SCHODER RIVERS ASSOCIATES
Consulting Engineers, P.C.
Evergreen Professional Park
453 Dixon Road, Suite 7, Bldg. 3
Queensbury, New York 12804
(518) 761-0417, FAX: (518) 761-0513

SCALE: 1"=40'-0" DRAWN BY: SRA
DATE: 5/3/13 ENG. BY: MEH
PROJ. NO: 12-474.15 CHK'D BY: CBS

CLIENT NAME
ESSEX COUNTY DEPARTMENT OF PUBLIC WORKS
Elizabethtown, N.Y.

DRAWING TITLE
LOBDELL LANE OVER BOQUET RIVER ROADWAY REALIGNMENT

PRELIMINARY PLAN

DRAWING NO. P-1 SHT. 1 OF 1
REV. 0

PRELIMINARY ROADWAY REALIGNMENT PLAN
1"=40'-0"

SURVEYED BY
DAVID F. BARRASS
LAND SURVEYOR
5 MAPLE STREET
CORINTH, NEW YORK