

Appendix F: Concept Plans

Figure 1: Color Coded Level 0 Schematic



Figure 2: Color Coded Level 1 Schematic

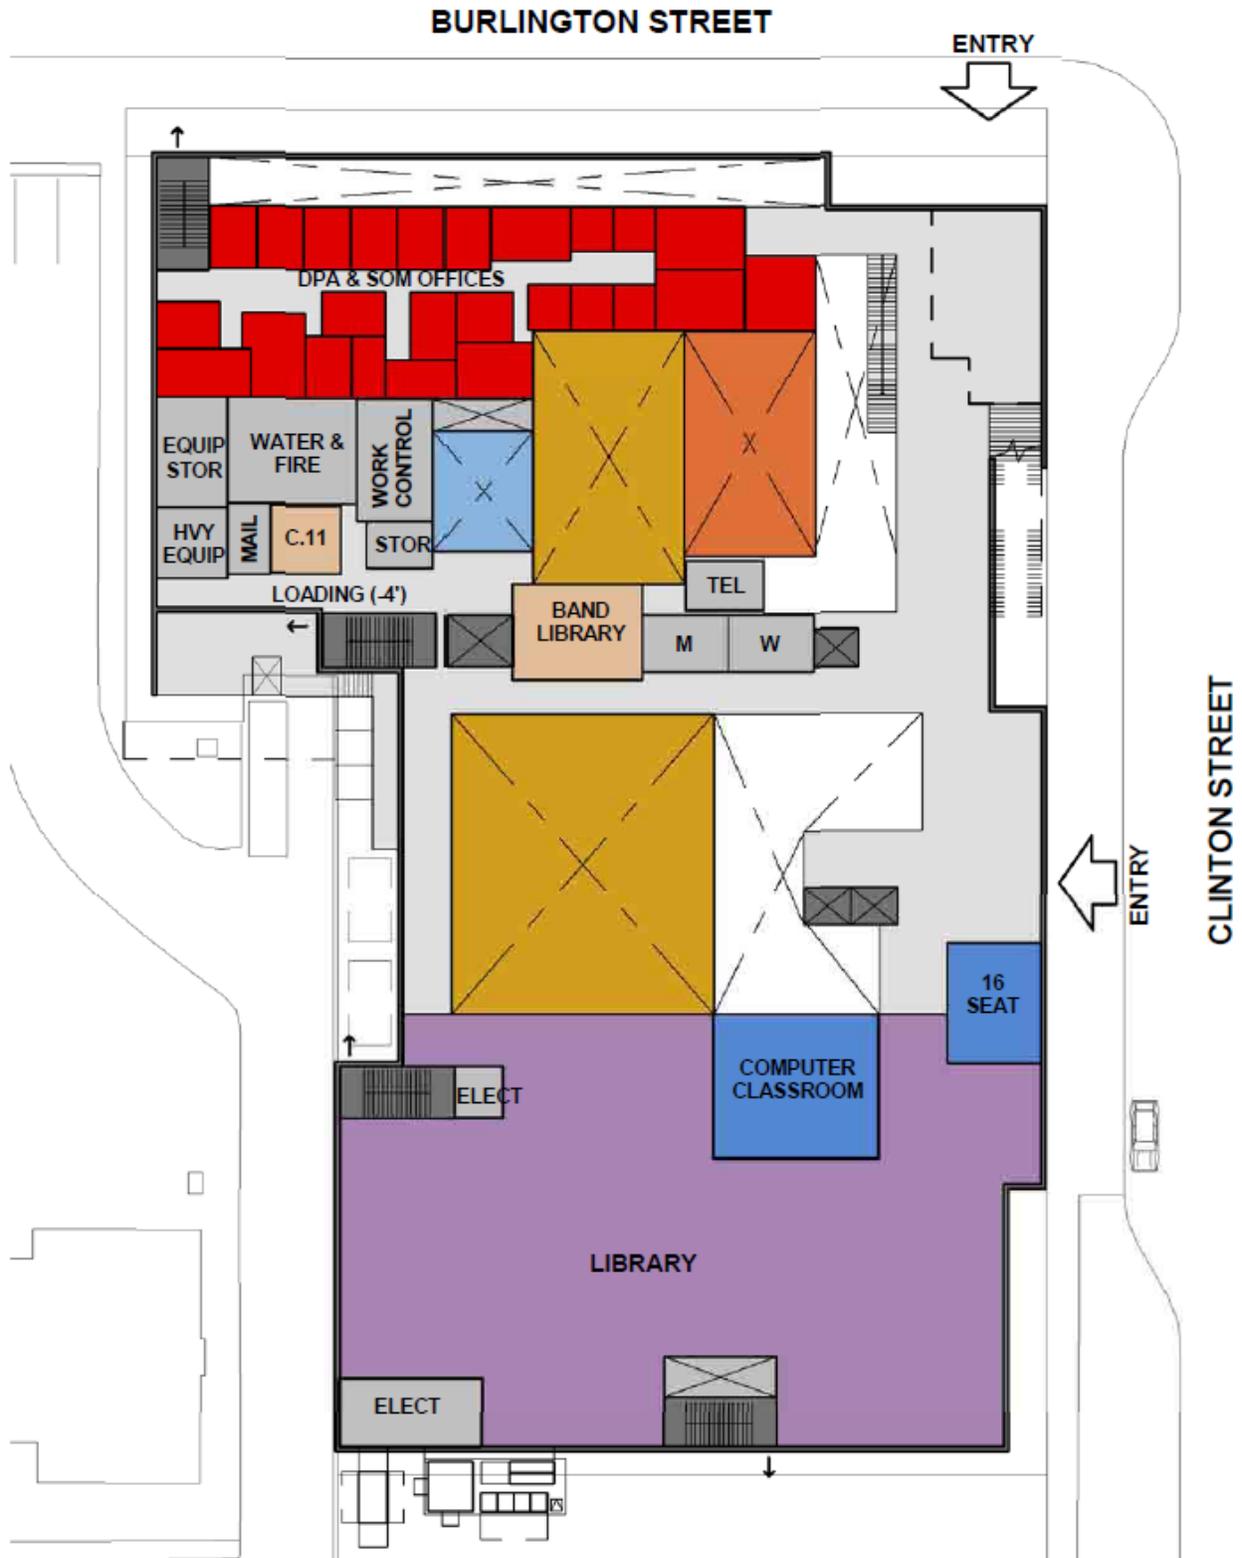


Figure 3: Color Coded Level 2 Schematic

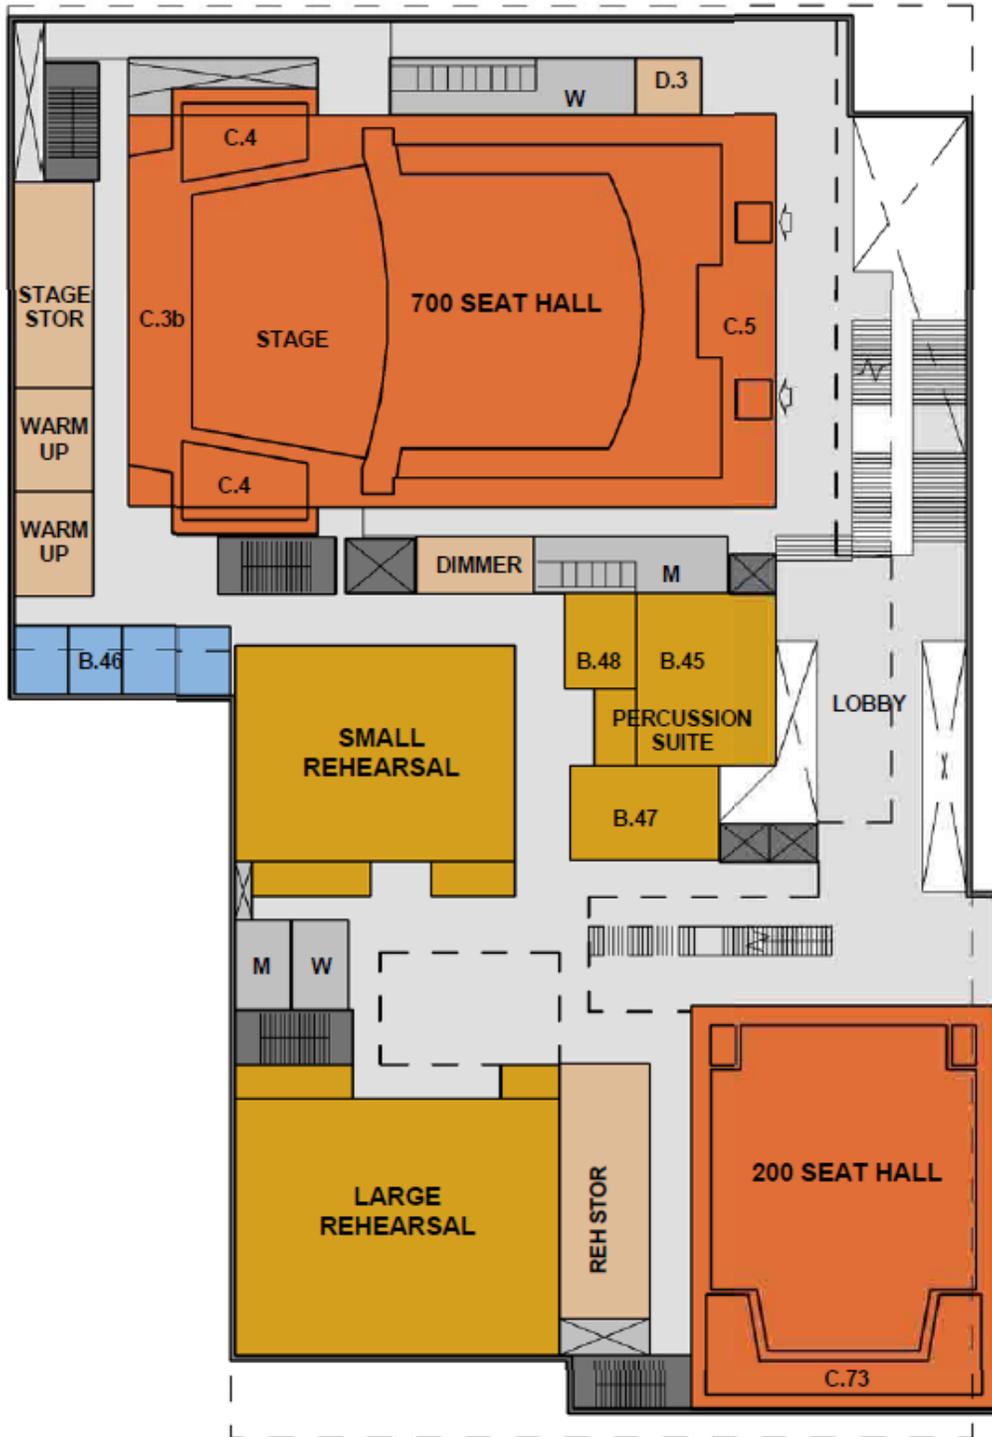


Figure 4: Color Coded Level 3 Schematic

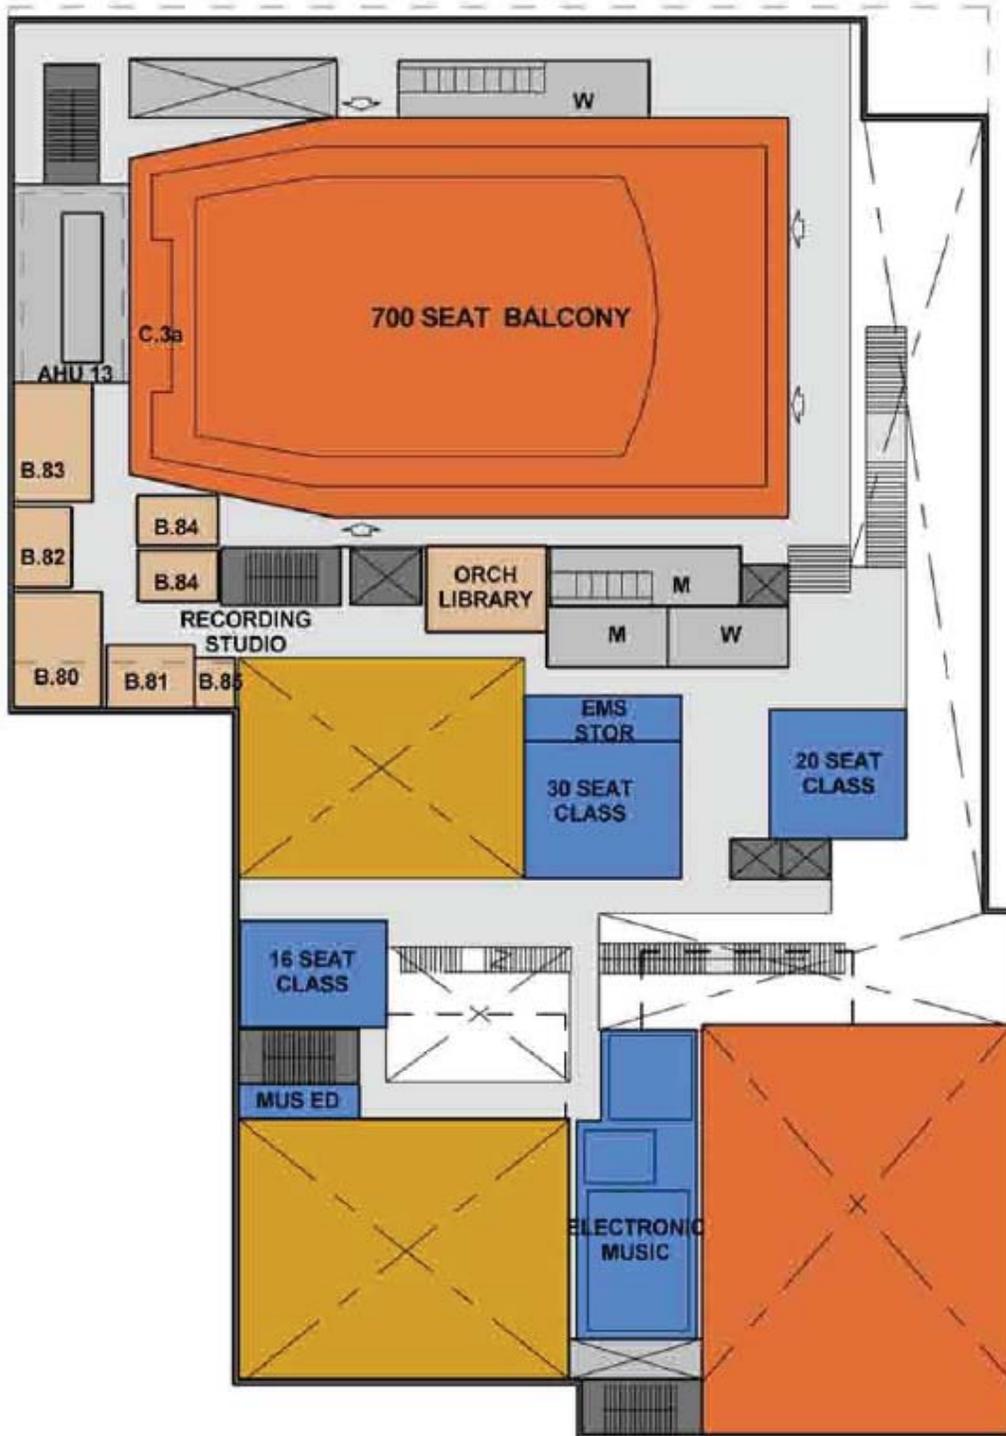


Figure 5: Color Coded Level 4 Schematic

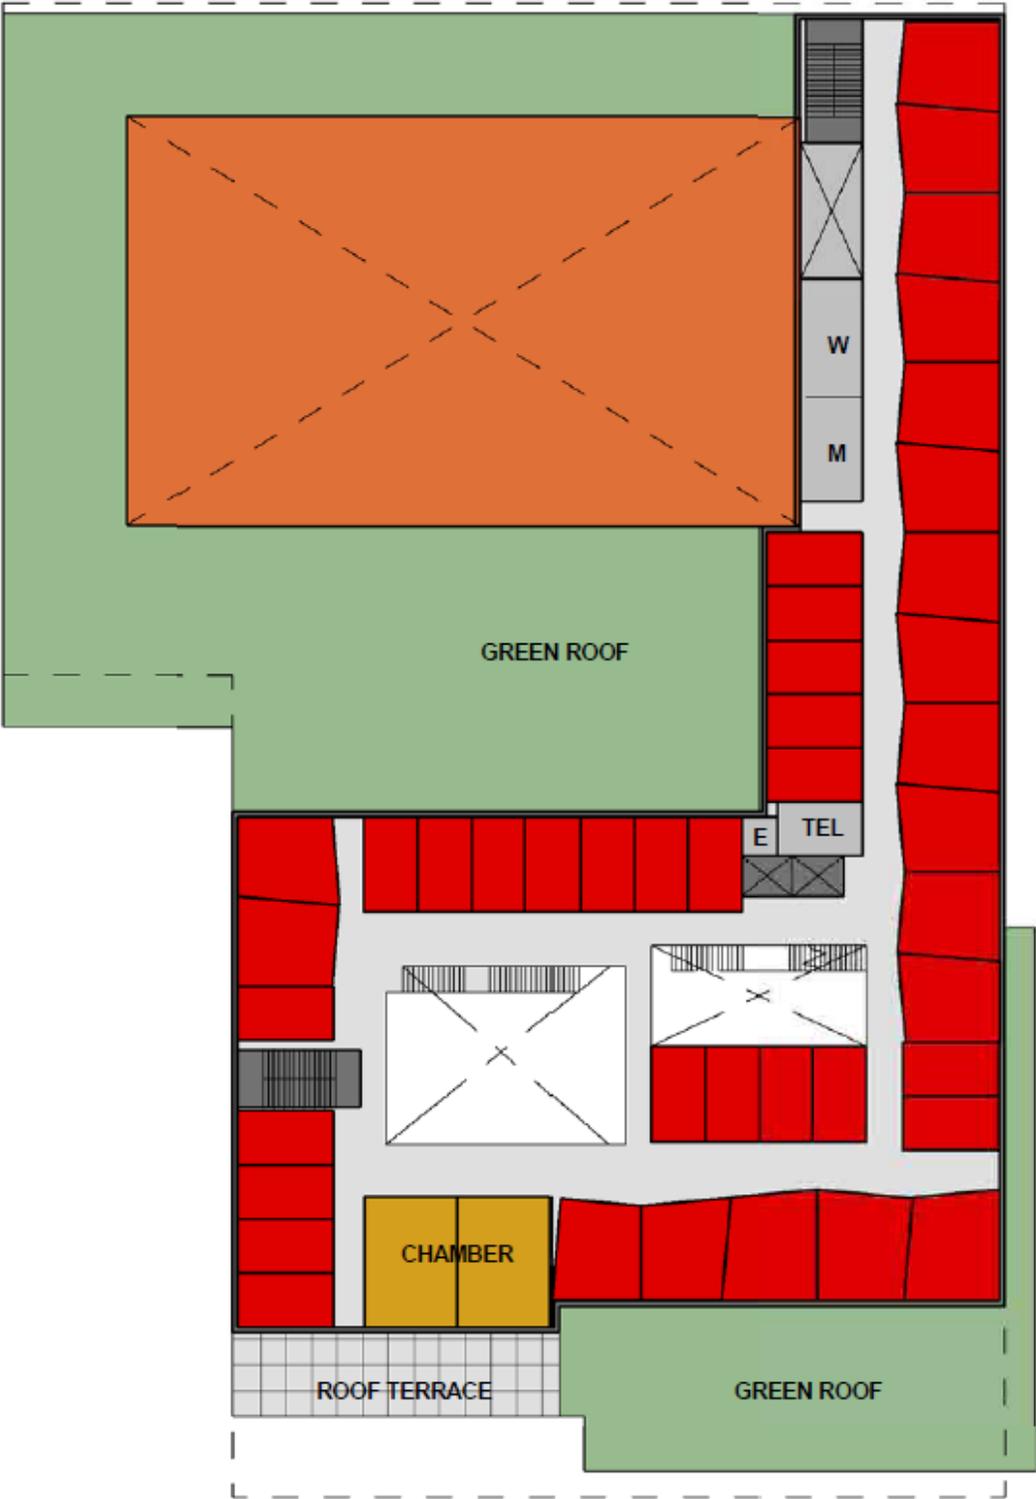


Figure 6: Color Coded Level 5 Schematic



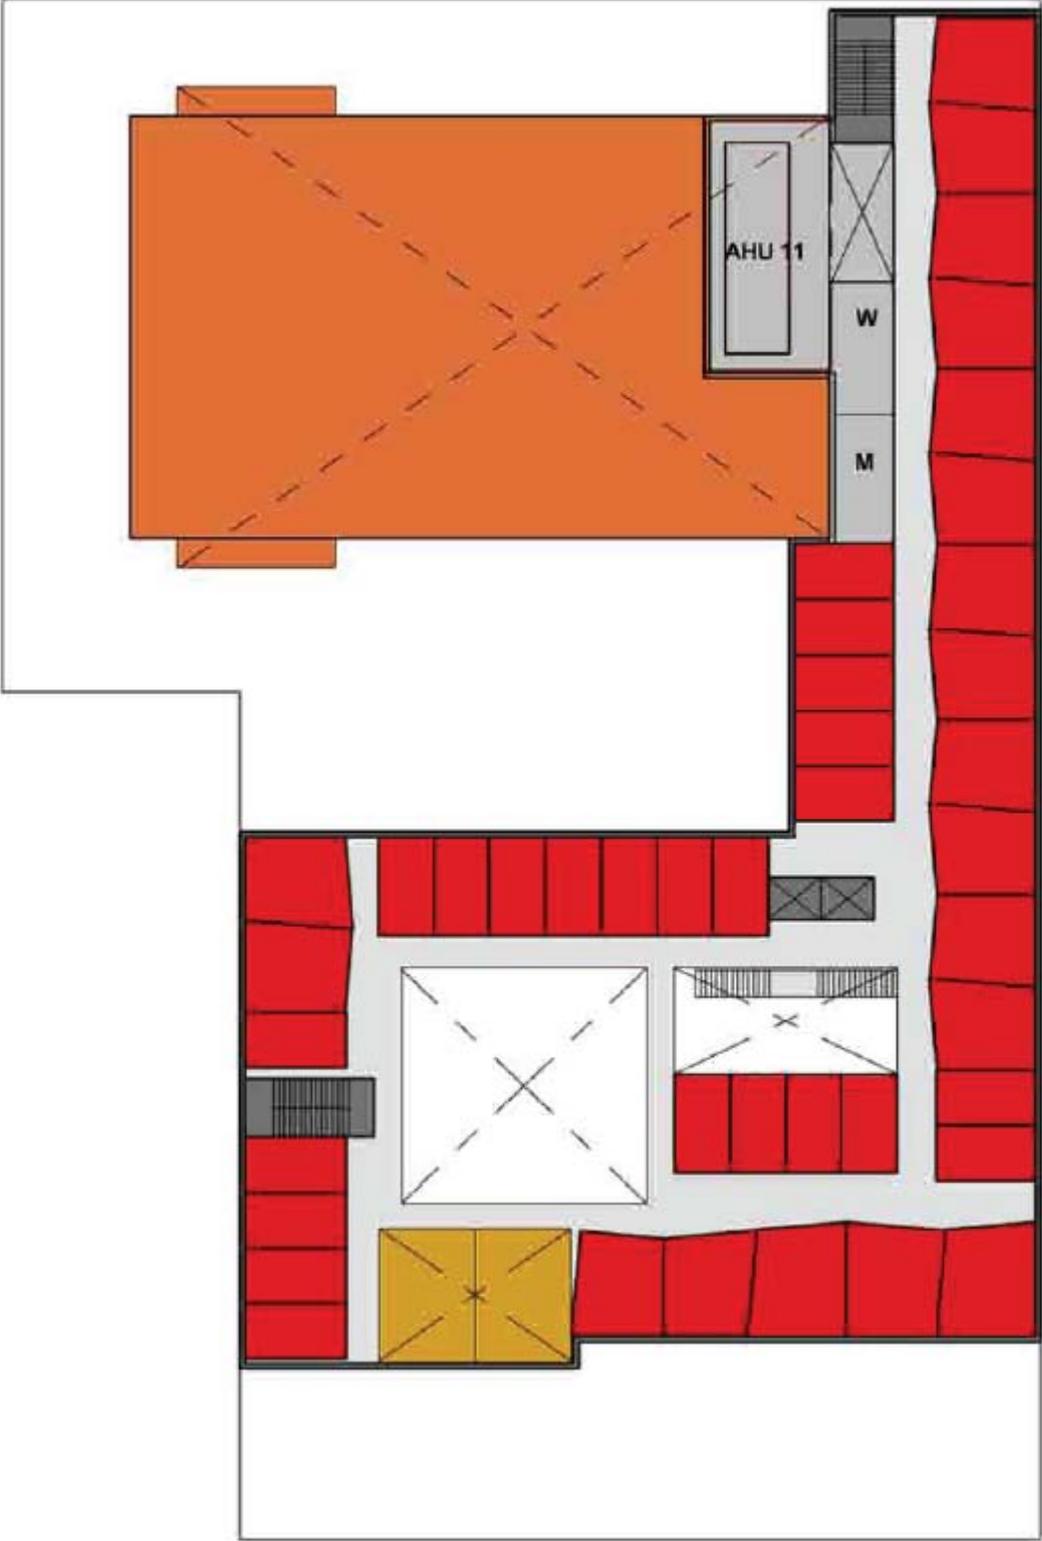


Figure 8: East/West Cross Section Through Atrium

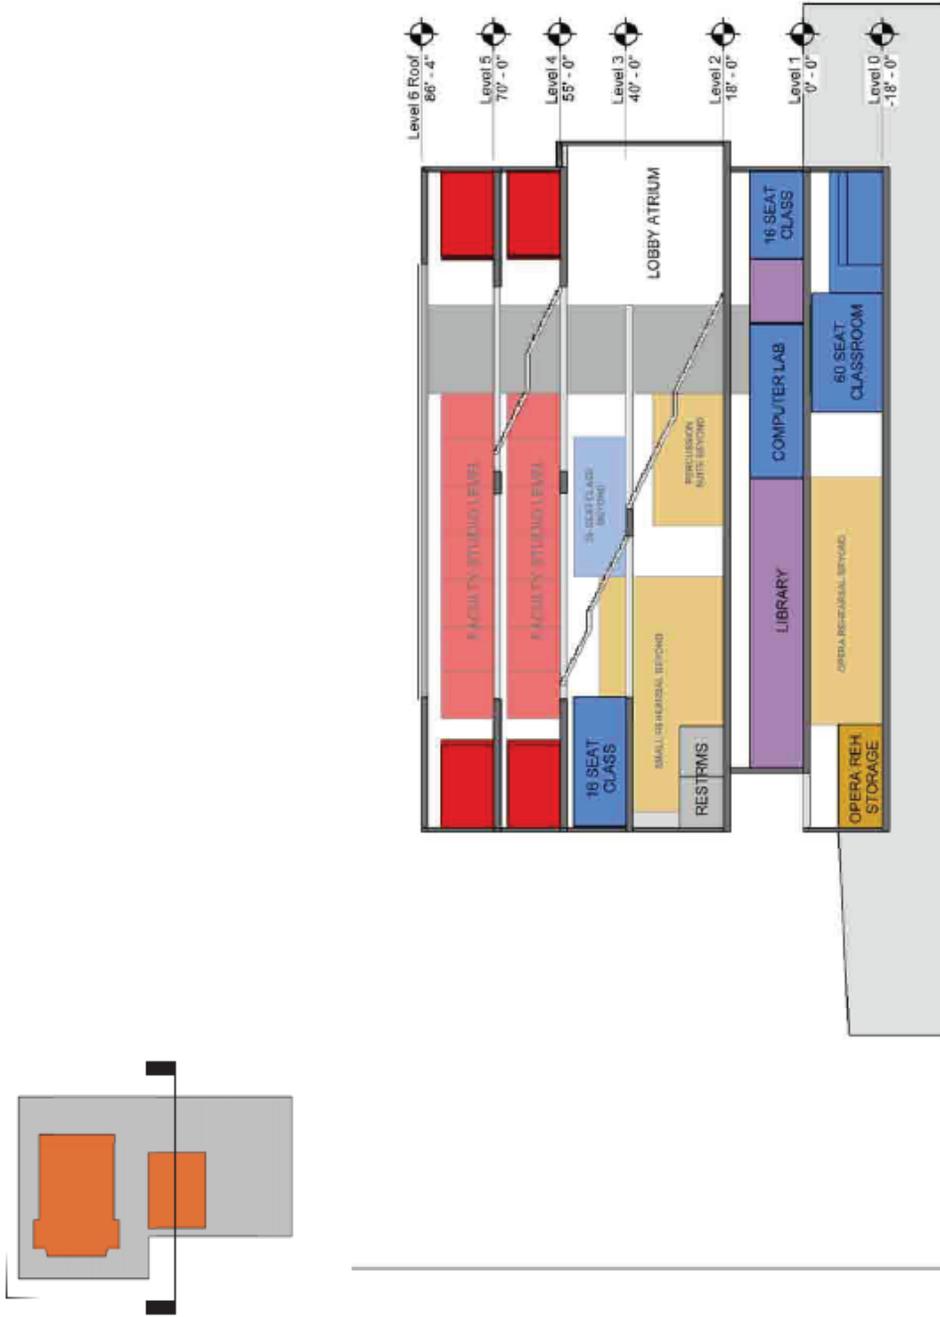

EAST/WEST SECTION THROUGH ATRIUM

Figure 9: North/South Cross Section

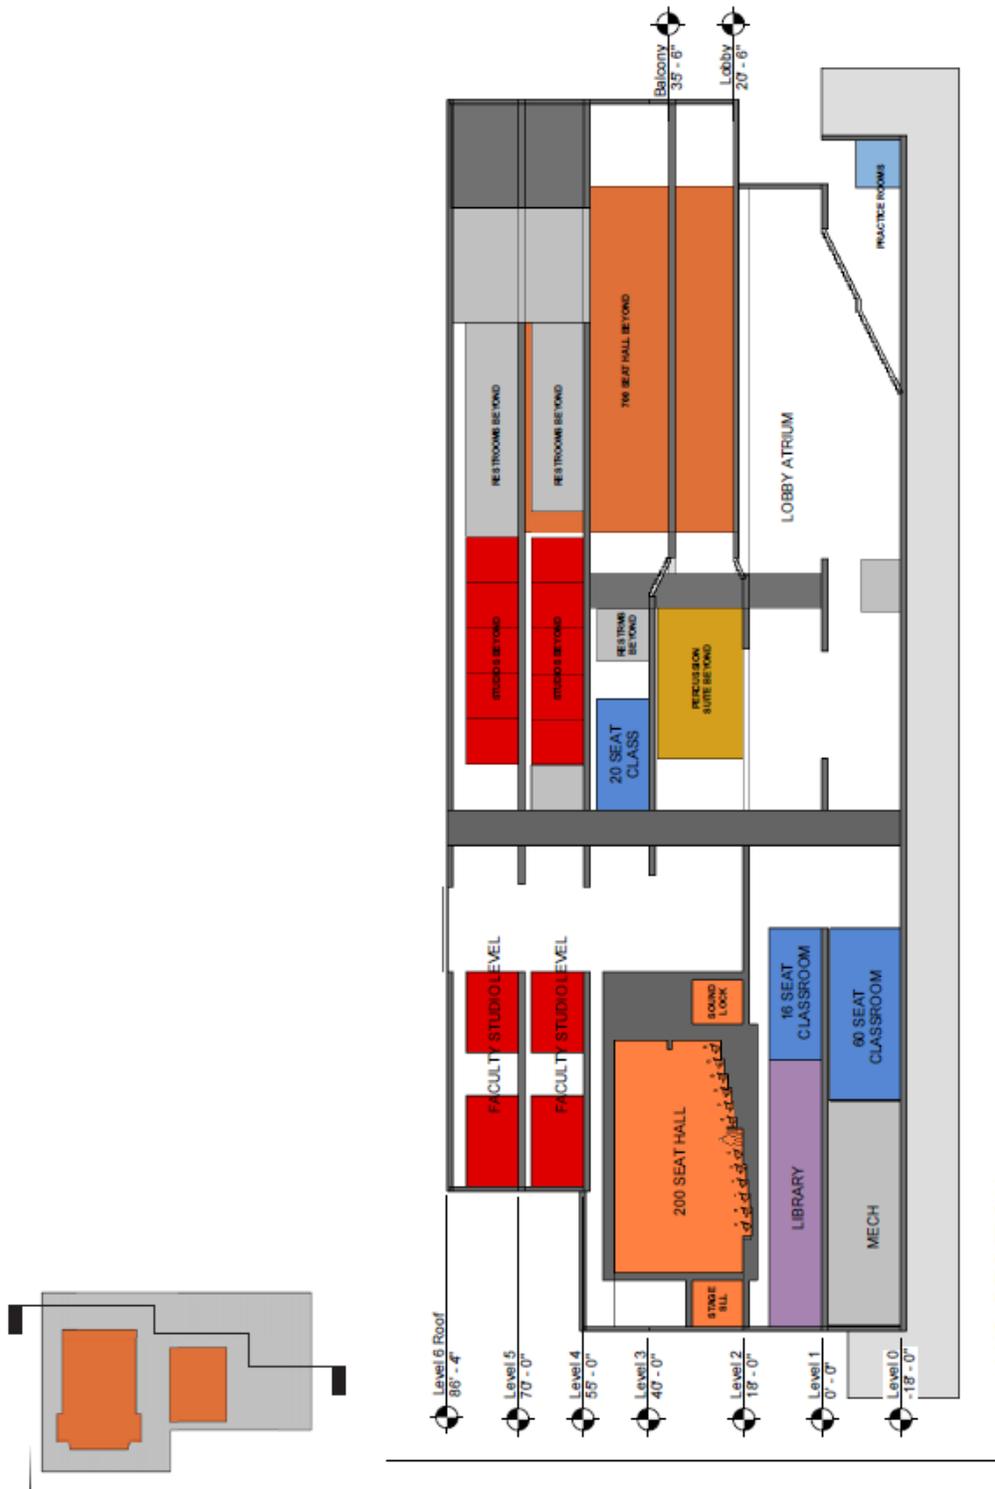

NORTH/SOUTH SECTION