




Source: USGS 7.5' Series, Bay St. Louis, MS, quadrangle 1993

CLIENT FEMA				TITLE <b>PROJECT VICINITY</b>	
PROJ BWSD New Central Office/Administration Annex Building					
REVISION NO	DES BY				PROJ NO 15708003
SCALE	DR BY	SWR	9/1/11		FIGURE 1
FILE	CHK BY	AMC	9/2/11		



Source: Mississippi Automated Resource Information System (MARIS), 2010 National Agriculture Imagery Program 1m NC, Hancock County

CLIENT FEMA				TITLE PROJECT VICINITY	
PROJ BWSO New Central Office/Administration Annex Building					
REVISION NO	DES BY		PROJ NO 15708003		
SCALE	DR BY	SWR	9/1/11		
FILE	CHK BY	AMC	9/2/11		
				FIGURE	2

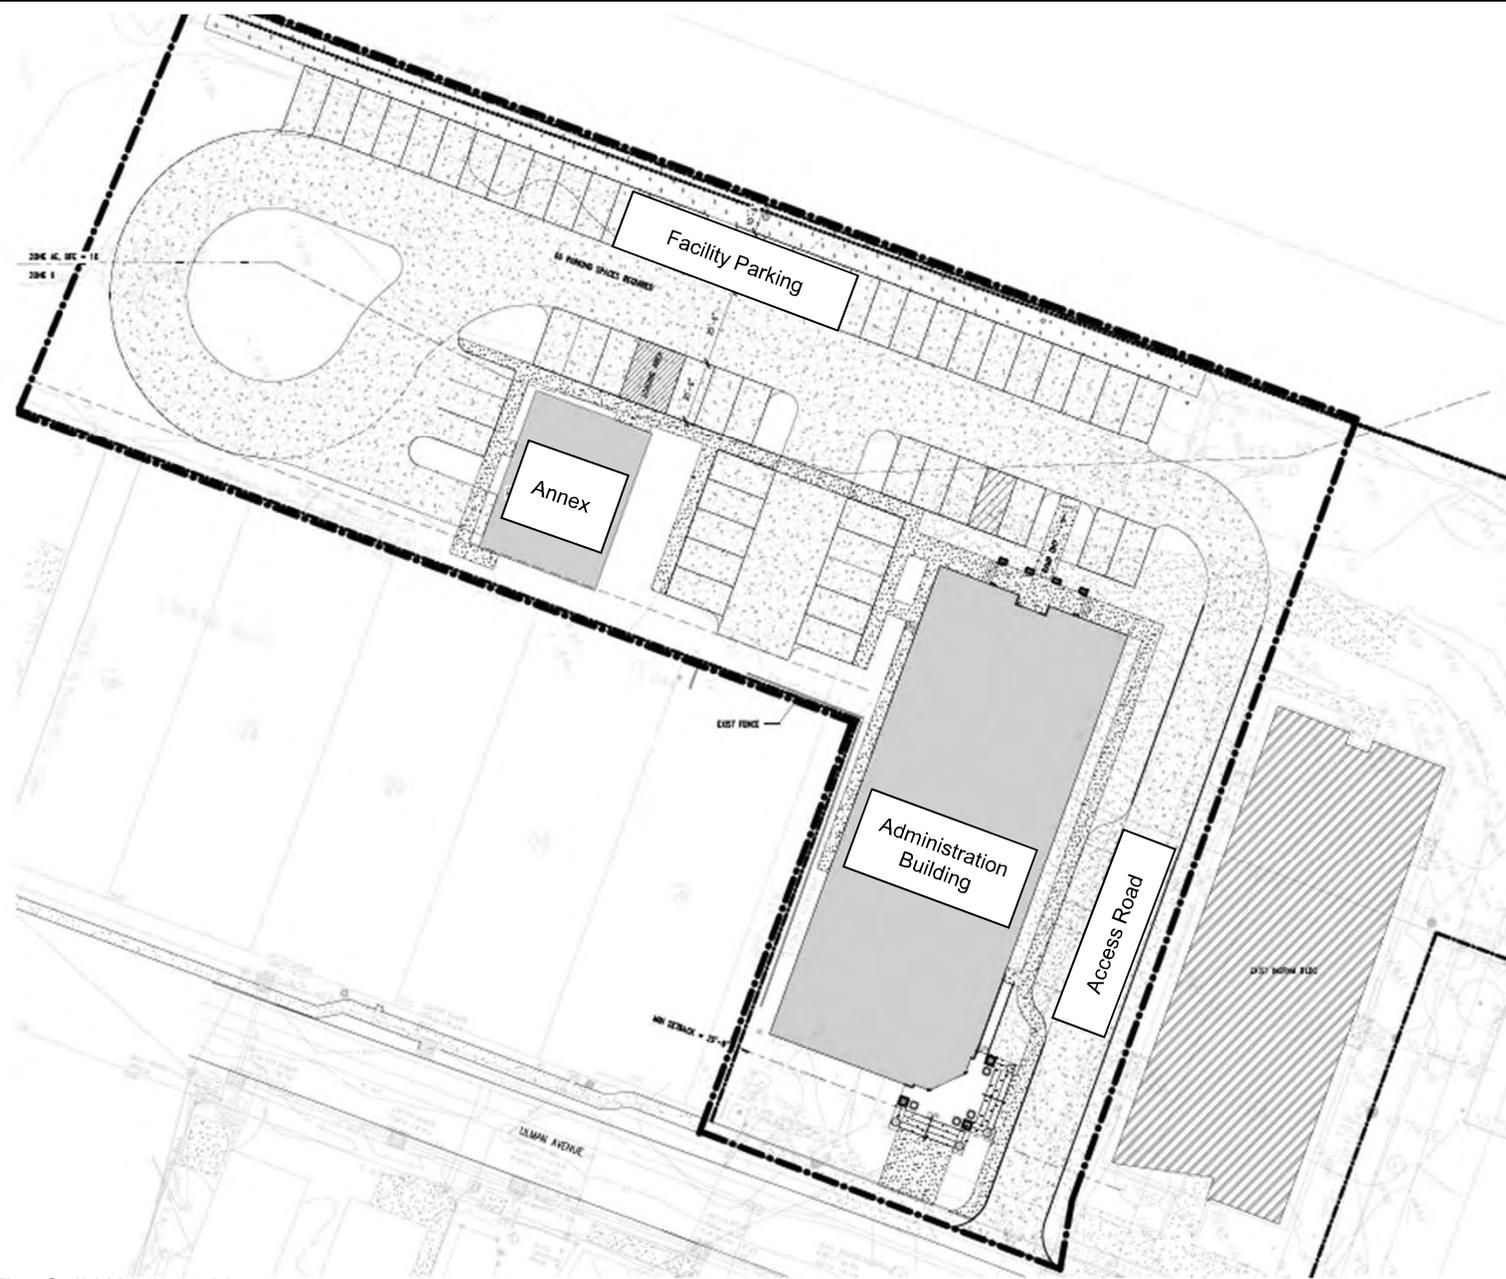

Source: Eley Guild Hardy Architects

CLIENT FEMA				TITLE	
PROJ BWSO New Central Office/Administration Annex Building				PRELIMINARY SITE PLAN	
REVISION NO	DES BY				PROJ NO
SCALE Not to Scale	DR BY	JBP	11/17/11		FIGURE
FILE	CHK BY	BSM	11/17/11		<b>3</b>

