



LIBERTY EAST QUADRANGLE  
NEW YORK - SULLIVAN CO.  
7.5 MINUTE SERIES  
DEPARTMENT OF TRANSPORTATION

NEW YORK  
7.5 MINUTE SERIES





INfiltration BASIN #2, 120' x 95' SURFACE ELEVATION 542.0' (DETAIL 6/9)

INfiltration BASIN #1, 200' x 24' = 4,800 S.F. SURF. AREA SURF. ELEV. 540.0' W/75' L.G. STONE OVERFLOW WEIR, ELEV. 541.5' (DETAIL 5/9 & 6/9)

INfiltration TRENCH #2, 45' x 88' W/8 ROWS CHAMBERS @ 12/ROW = 108 CHAMBERS SURF. EL. 550.0' BOTT. EL. STONE BASE = 543.5' (DETAIL 2/9, 4/9, & 7/9)

INfiltration TRENCH #1, 85' x 88' W/7 ROWS CHAMBERS @ 10/ROW = 84 CHAMBERS SURF. EL. 547.0' BOTT. EL. STONE BASE = 542.0' (DETAIL 3/9, 4/9 & 7/9)

INfiltration TRENCH #1, 109' x 30' W/6 ROWS CHAMBERS @ 15/ROW = 90 CHAMBERS SURF. EL. 550.5' BOTT. EL. STONE BASE = 554.5' (DETAIL 1/9, 4/9, & 7/9)

SITE PLAN 1 SCALE: 1" = 50'-0"

- LIST OF DRAWINGS
- 1) BALLFIELDS SITE PLAN
  - 2) EROSION & SEDIMENT CONTROL PLAN
  - 3) BALLFIELDS SECTION PROFILES
  - 4) BALLFIELDS SECTION PROFILES
  - 5) BALLFIELDS SECTION PROFILES
  - 6) BALLFIELDS SECTION PROFILES
  - 7) BALLFIELDS SECTION PROFILES
  - 8) CONSTRUCTION DETAILS
  - 9) STORMWATER DETAILS

GENERAL NOTES

1. PROPOSED BOUNDS FOR TOWN PARCEL AS SHOWN ON THIS DRAWING IN ACCORDANCE WITH A SKETCH MAP OF SURVEY OF LOT IMPROVEMENT ON LANDS OF CHAS. VAN NOSTRAND, BY BROOKS & BROOKS LAND SURVEYORS, P.C., LAST DATED MAY 21, 2013.
2. SITE TOPOGRAPHY IN ACCORDANCE WITH AERIAL PHOTOGRAPHY AND MAPPING BY ROBINSON AERIAL SURVEYS IN MAY 2012.
3. SITWORK CONTRACTOR SHALL STRIP AND STOCKPILE TOPSOIL ON-SITE, SURROUNDED BY FABRIC SILT FENCE, FOR USE IN COVERING ALL DISTURBED AREAS AT COMPLETION OF FINAL GRADING, EXCEPT ACCESS DRIVES AND PARKING AREAS, WITH MINIMUM OF 4" THICK LAYER, FOLLOWED BY SEEDING AND MULCHING.

REV.	DR.	CK.	DATE	DESCRIPTION
<b>GLENN L. SMITH</b> CONSULTING ENGINEER, P.C. P.O. BOX 166 - MONTICELLO - NEW YORK - 12701 PH. (845) 796-2216				
<b>BALLFIELDS PARK SITE PLAN</b>				
TOWN OF NEVERSINK N.Y.S. ROUTE 42 (T) NEVERSINK * SULLIVAN COUNTY * NEW YORK				
DATE JULY 15, 2013				SHEET NO.
REVISION				<b>1</b>
SCALE 1" = 50'-0"				
DRAWN OLB				
CHECKED GLS				
JOB NO. 11-028				OF SHEETS





**U.S. Fish and Wildlife Service**  
**National Wetlands Inventory**



**Wetlands**

- Freshwater Emergent
- Freshwater Forested/Shrub
- Estuarine and Marine Deepwater
- Estuarine and Marine
- Freshwater Pond
- Lake
- Riverine
- Other



**Figure 5: National Wetlands Map**



Neversink Ballfields Park  
(T) Neversink, Sullivan County, NY



**Source: U.S Fish & Wildlife Service  
National Wetlands Inventory**

**Scale: Graphic**

**Date: 09/22/13**

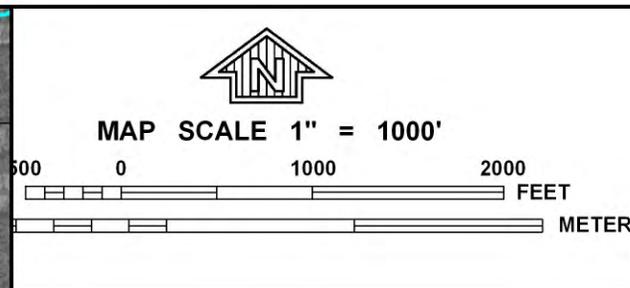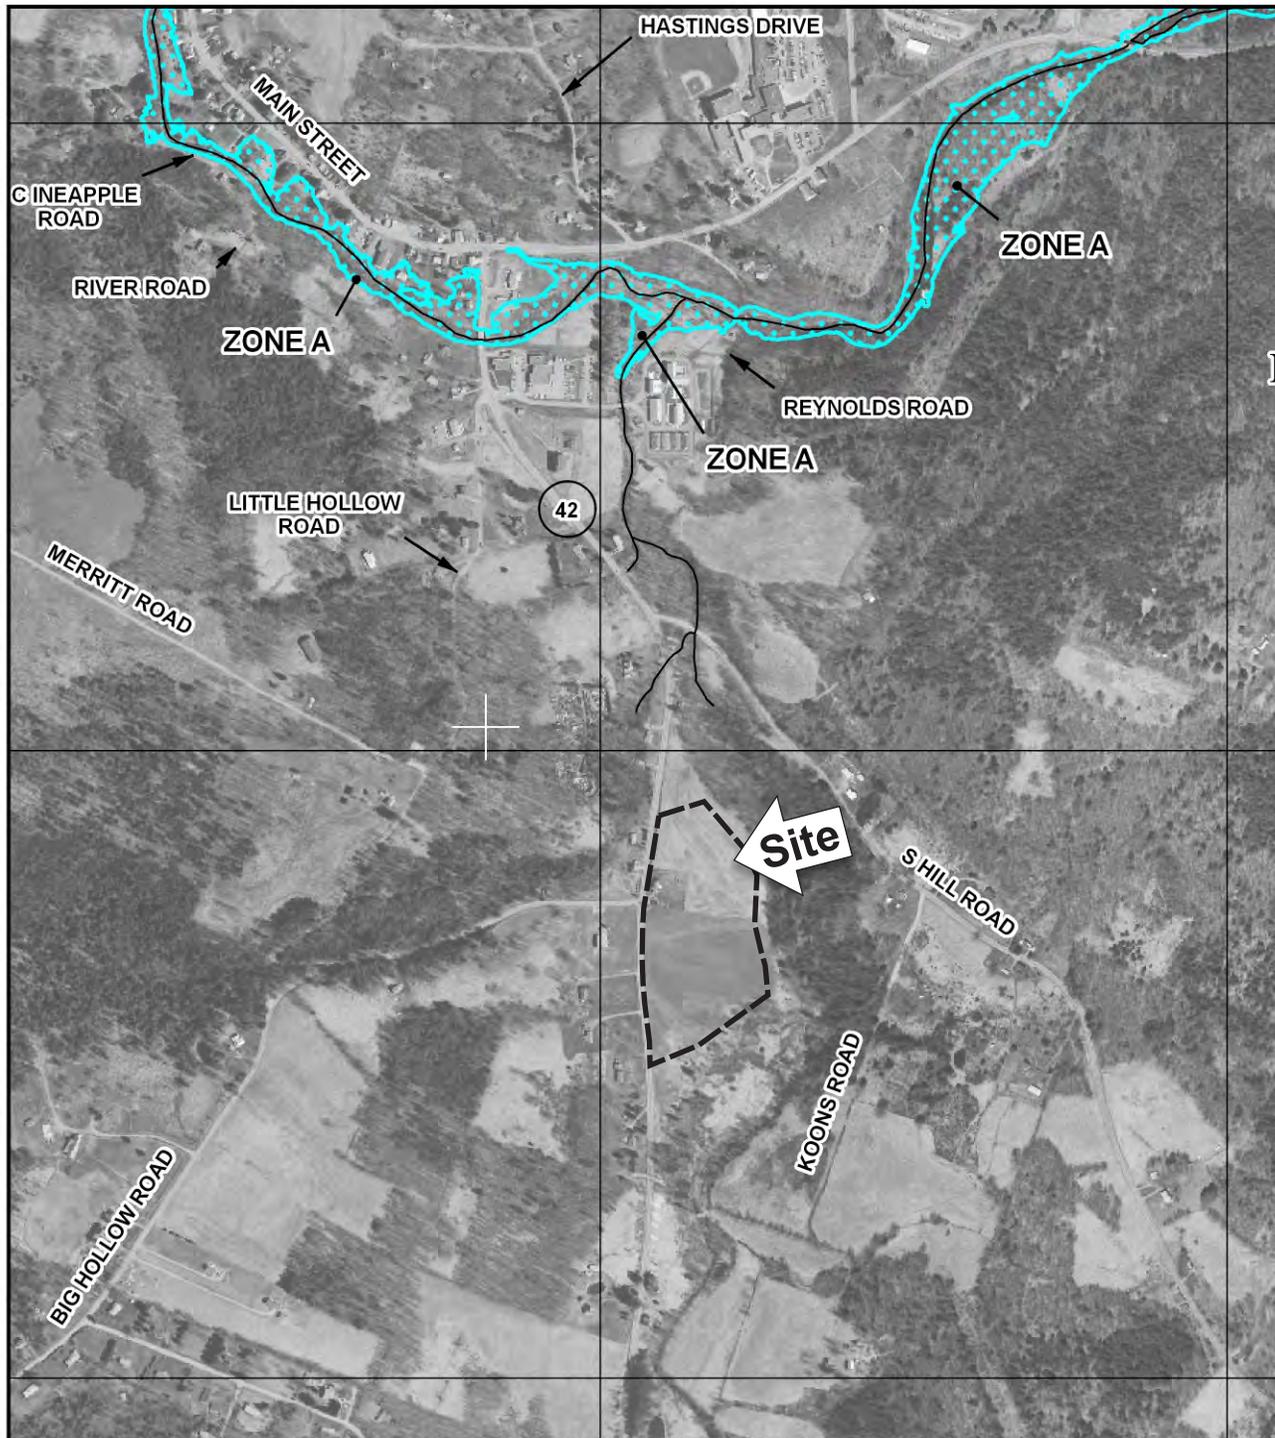

PANEL 0335F

**NFIP**  
**NATIONAL FLOOD INSURANCE PROGRAM**

**FIRM**  
**FLOOD INSURANCE RATE MAP**

for SULLIVAN COUNTY, NEW YORK  
 (ALL JURISDICTIONS)

CONTAINS:

<u>COMMUNITY</u>	<u>NUMBER</u>
NEVERSINK, TOWN OF	360828

**PANEL 335 OF 780**  
**MAP SUFFIX: F**  
 (SEE MAP INDEX FOR FIRM PANEL LAYOUT)

Notice to User: The **Map Number** shown below should be used when placing map orders; the **Community Number** shown above should be used on insurance applications for the subject community.


**MAP NUMBER**  
 36105C0335F

**MAP EFFECTIVE**  
 FEBRUARY 18, 2011



**Figure 6: FEMA Flood Map**  
 Neversink Ballfields Park  
 (T) Neversink, Sullivan County, NY

# Neversink Ballfields; DEC's Env Resource Mapper

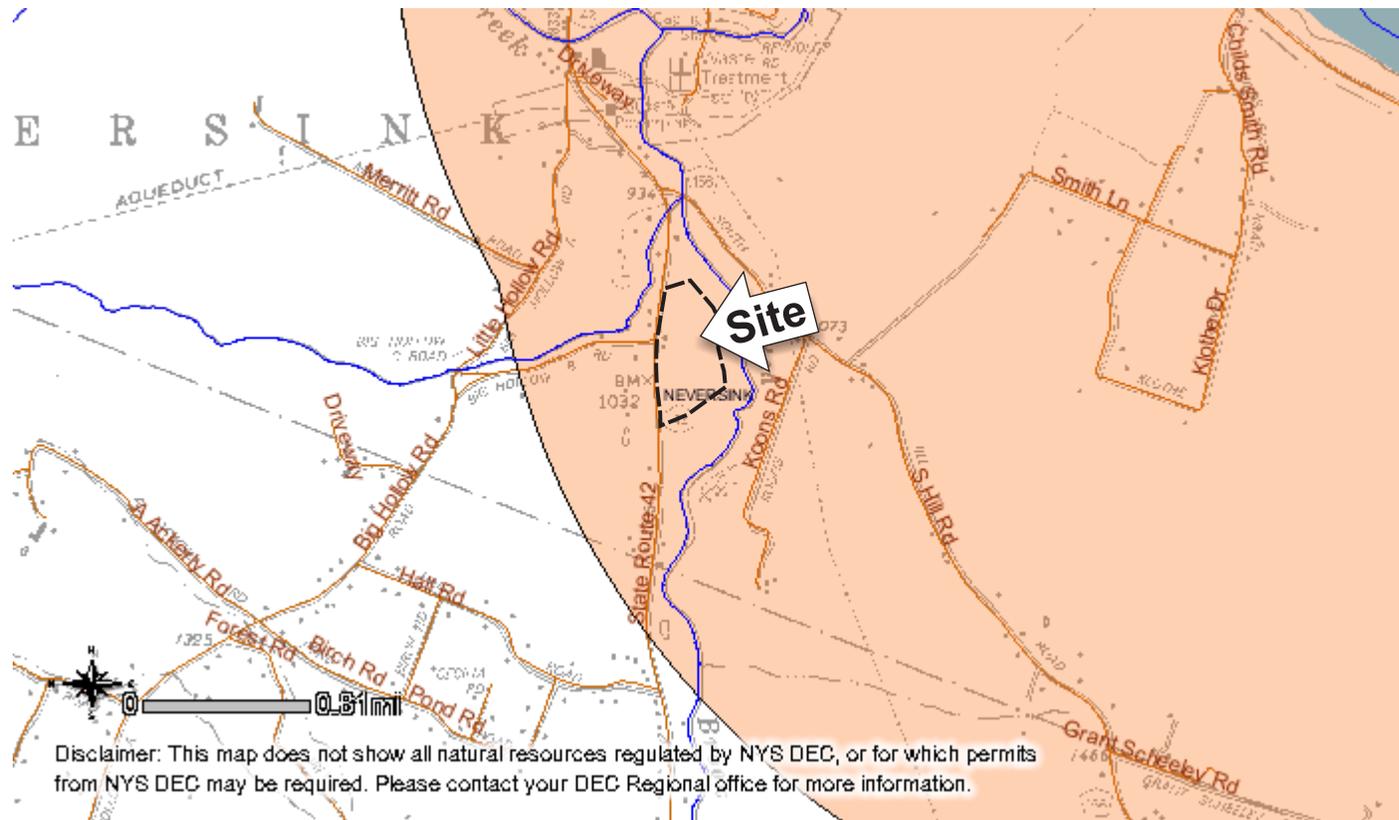

Disclaimer: This map does not show all natural resources regulated by NYS DEC, or for which permits from NYS DEC may be required. Please contact your DEC Regional office for more information.

MinX: 536151, MaxX: 540311, MinY: 4632493, MaxY: 4630581

### Visible Layers

- Classified Streams
- Classified Ponds
- State-Regulated Freshwater Wetlands
- Wetland Checkzone
- State-Regulated Freshwater Wetlands
- Rare Plants and Rare Animals
- Significant Natural Communities Buffered
- Natural Communities Nearby
- Significant Natural Communities
- Interstate Highways
- Adirondack Park Boundary
- Counties

**Figure 7: NYSDEC Environmental Resource Mapper**

Neversink Ballfields Park  
(T) Neversink, Sullivan County, NY




Source: New York State Dept. of Environmental Conservation

Scale: Graphic

Date: 09/22/13

# Neversink Ballfields; Cultural Resources SHPO Map

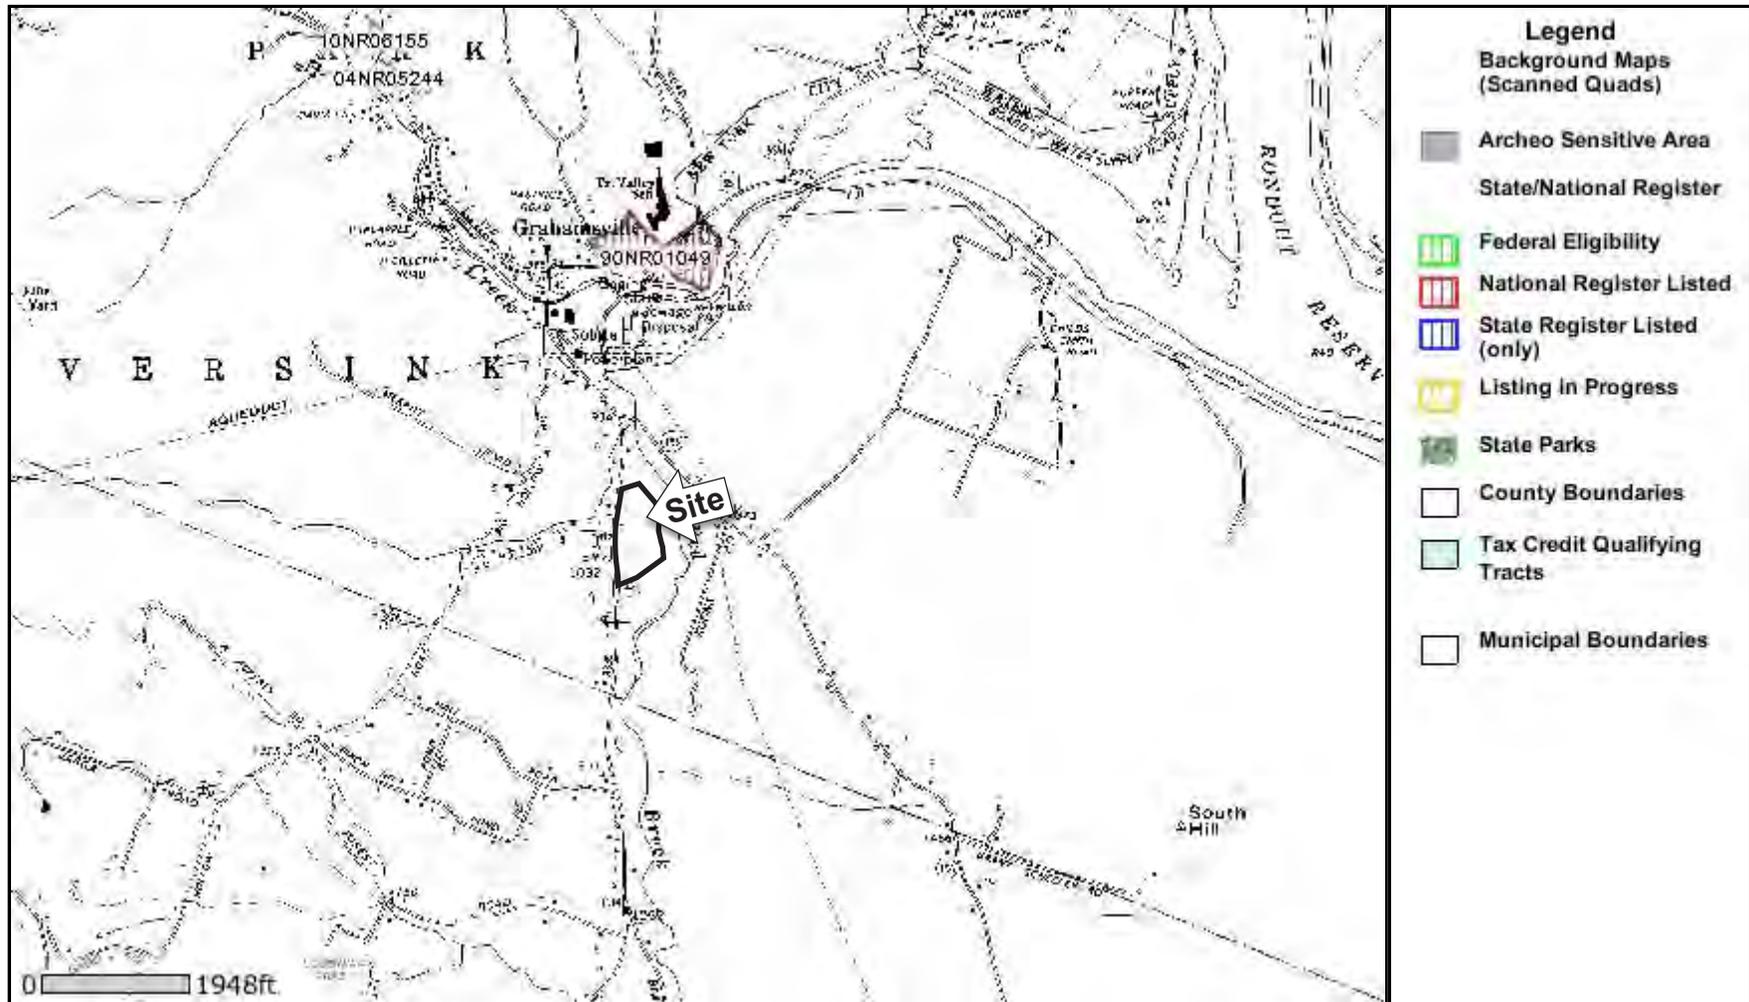

September 13, 2013 Disclaimer: This map was prepared by the New York State Parks, Recreation and Historic Preservation National Register Listing Internet Application. The information was compiled using the most current data available. It is deemed accurate, but is not guaranteed.



**Figure 8: OPRHP Historic Preservation (SHPO) Map**  
Neversink Ballfields Park  
(T) Neversink, Sullivan County, NY



Source: OPRHP

Scale: Graphic

Date: 09/22/13